


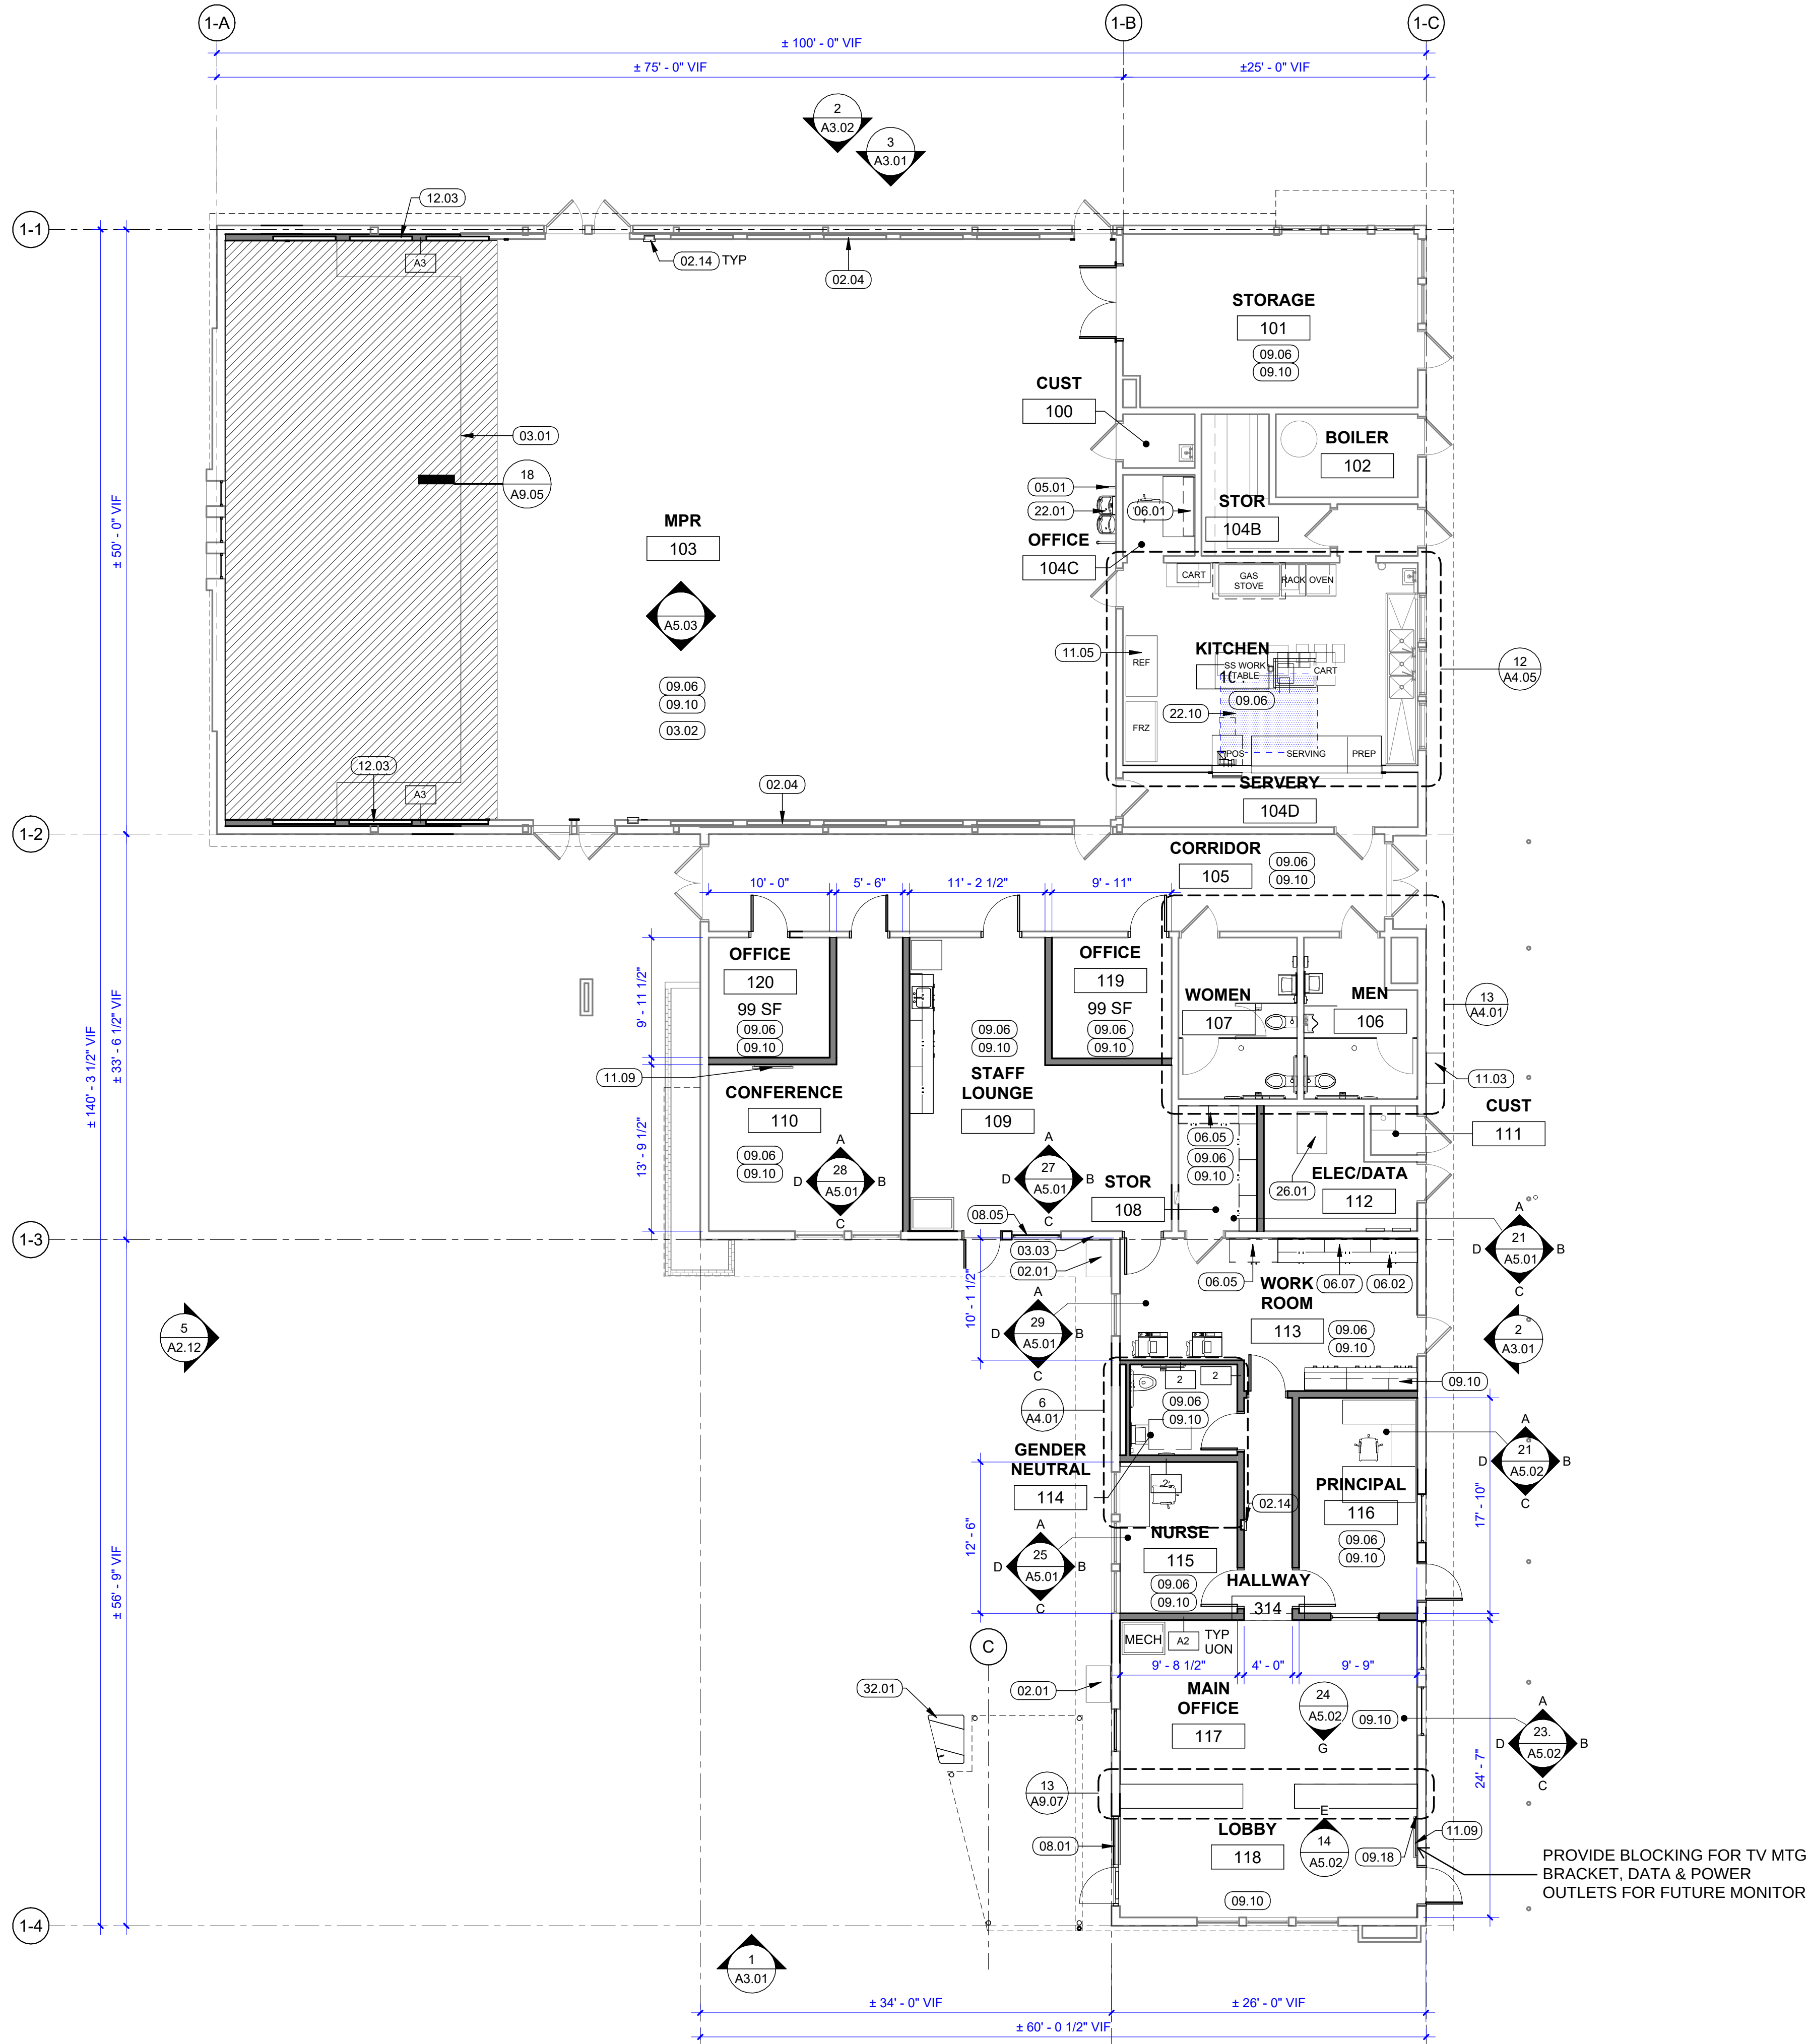

19 BUILDING 100 - FLOOR PLAN
1/8" = 1'-0"

FLOOR PLAN GENERAL NOTES

1. NOTIFY ARCHITECT OF ANY IN THE FIELD DISCREPANCIES PRIOR TO START OF CONSTRUCTION
2. ALL DIMENSIONS SHALL BE FACE OF STUD. UON. DIMENSIONS NOTED AS "CLR" REFER TO CLEAR DIMENSION FROM FACE OF FINISH.
3. REFER TO D, SG, S, M, P, E, SE, & F SERIES SHEETS FOR ADDITIONAL INFORMATION.

PARTITION LEGEND

NOTE: FOR ANY PARTITION THAT IS NOT TAGGED ON THE PLAN, REFER TO ITS CORRESPONDING GRAPHIC IN THIS WALL LEGEND TO DETERMINE ITS TYPE

EXISTING WALL & PARTITION TYPES:

- (E) NON-RATED FIRE-RESISTIVE PARTITION (W/ UNPROTECTED OPENINGS) AND/ OR EXTERIOR WALL TO REMAIN.
- (N) NON-RATED FIRE-RESISTIVE PARTITION W/ UNPROTECTED OPENINGS, TYP UON
- (N) PARTIAL HEIGHT WALL, TYP UON

KEYNOTES

- 02.01 (E) MECHANICAL UNIT, TYP
- 02.04 (E) IN-WALL POCKET TABLE, TYP
- 02.14 FIRE EXTINGUISHER CABINET
- 03.01 4" CONCRETE SLAB, TIE INTO (N) ADJ CONC SLAB
- 03.02 4" CONCRETE SLAB, TIE INTO (E) DEPRESSED SLAB, SSD
- 03.03 PATCH/REPAIR EXT WALL AT FORMER LOUVER LOCATION
- 05.01 DRINKING FOUNTAIN GUARD, TYP
- 06.01 SHELF, TYP
- 06.02 COUNTER & BASE CABINETS, TYP
- 06.05 TALL CABINET, TYP
- 06.07 RECEPTION DESK, SEE SHEET A9.07
- 08.01 STOREFRONT WINDOW SYSTEM
- 08.05 RELOCATED 4'-0" (W) X 8'-0" (H) WINDOW
- 09.06 FLOORING & BASE, TYP
- 09.10 PAINT WALL, TYP. SEE PAINT PLAN & FINISH SCHEDULE
- 09.18 ACOUSTICAL WALL PANEL, SEE FINISH SCHEDULE
- 11.03 (N) DRINKING FOUNTAIN
- 11.05 RELOCATED REACH-IN REFRIGERATOR, SED
- 11.09 TV MONITOR
- 12.03 IN-WALL POCKET TABLE, TYP
- 22.01 RELOCATED ACCESSIBLE DRINKING FOUNTAIN W/ BOTTLE FILLER
- 22.10 RELOCATED PREP SINK, SPD
- 26.01 MDF, SED
- 32.01 LINE OF CANOPY ABOVE


FLOOR PLAN LEGEND

- (E) DOOR TO REMAIN, TYP
- (E) WINDOW TO REMAIN, TYP
- DOOR, TYP. SEE DOOR SCHEDULE
- WINDOW, TYP. SEE WINDOW SCHEDULE
- NEW CONCRETE SLAB - S.S.D



NOT FOR CONSTRUCTION

DSA SUBMITTAL

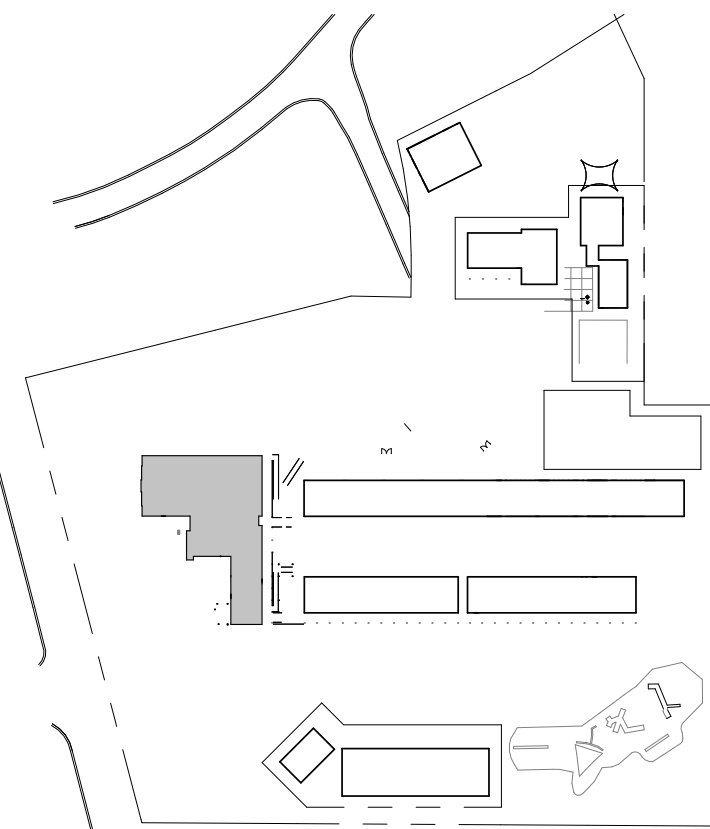

This document is the property of the Owner and is not to be used without his written permission



HY Architects Project number: 6035

Facility
PARKMEAD ELEMENTARY SCHOOL
1920 MAGNOLIA WAY, WALNUT CREEK, CA
94595

Project
PARKMEAD MODERNIZATION
- INCREMENT 1

Sheet Title
BUILDING 100 - FLOOR PLAN

Client Project Number: Client Proj. #

Scale: As indicated



Drawn By: LDM

Checked By: EP

Issue Date: 8/22/23

Revit Version: 2023

Sheet
A2.04
Sheet 2 of 200

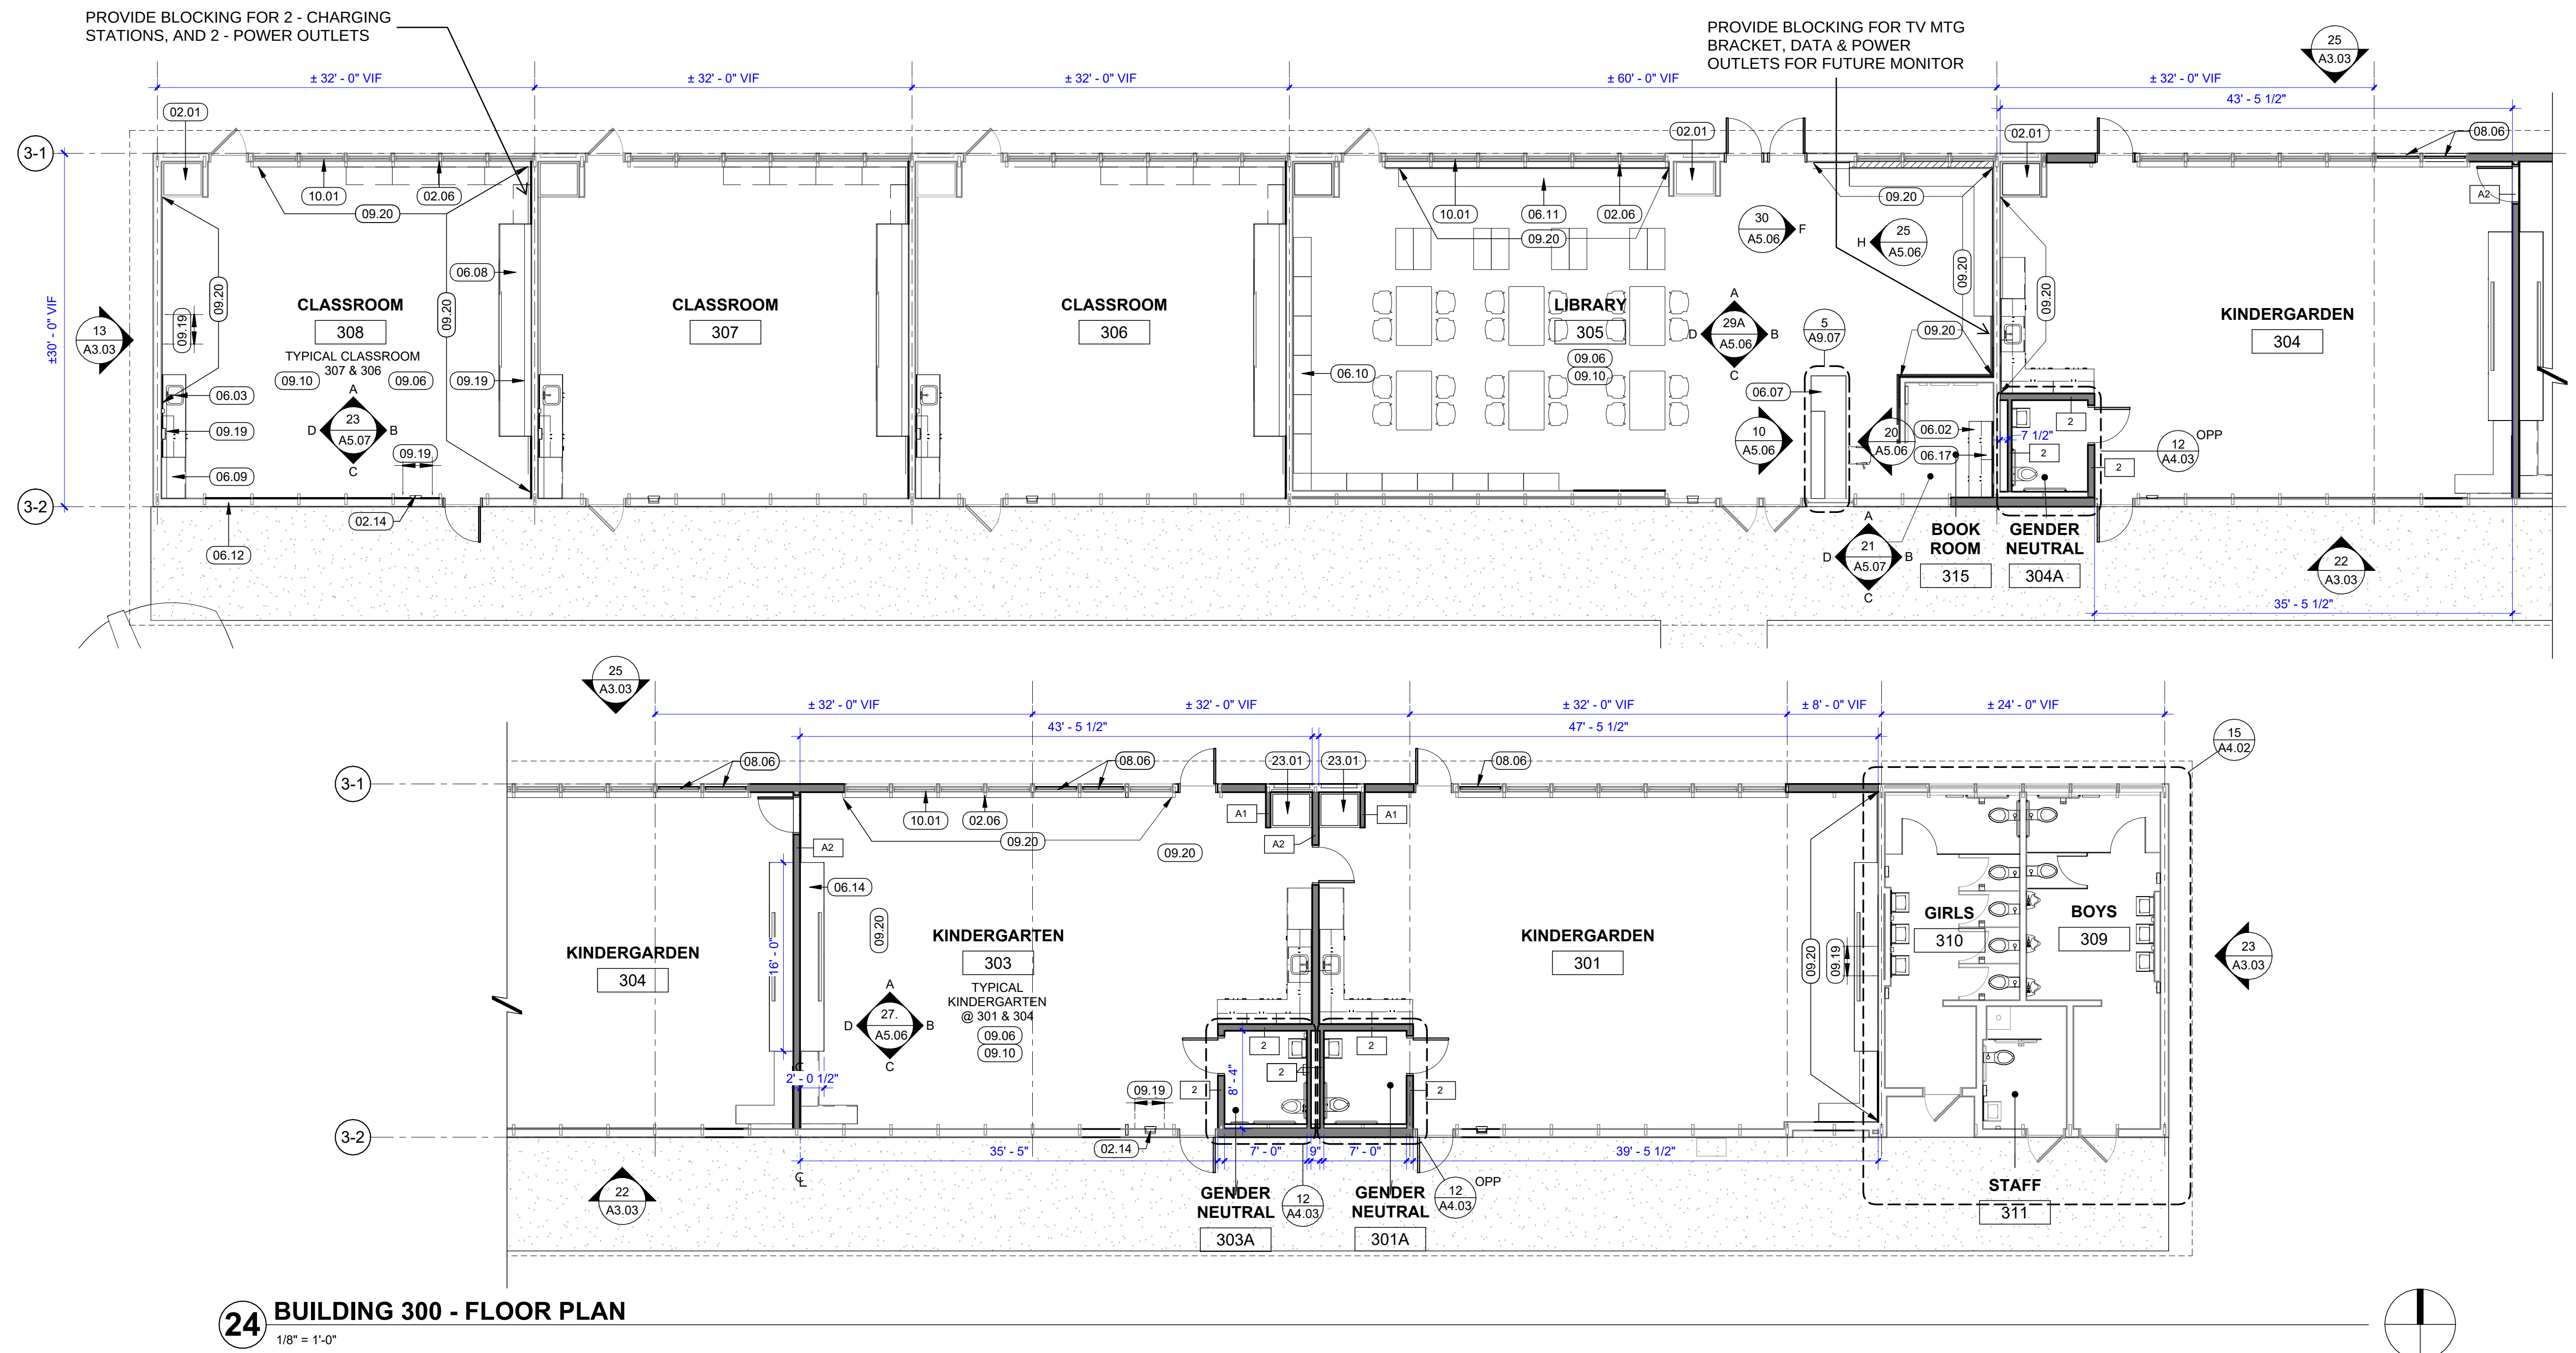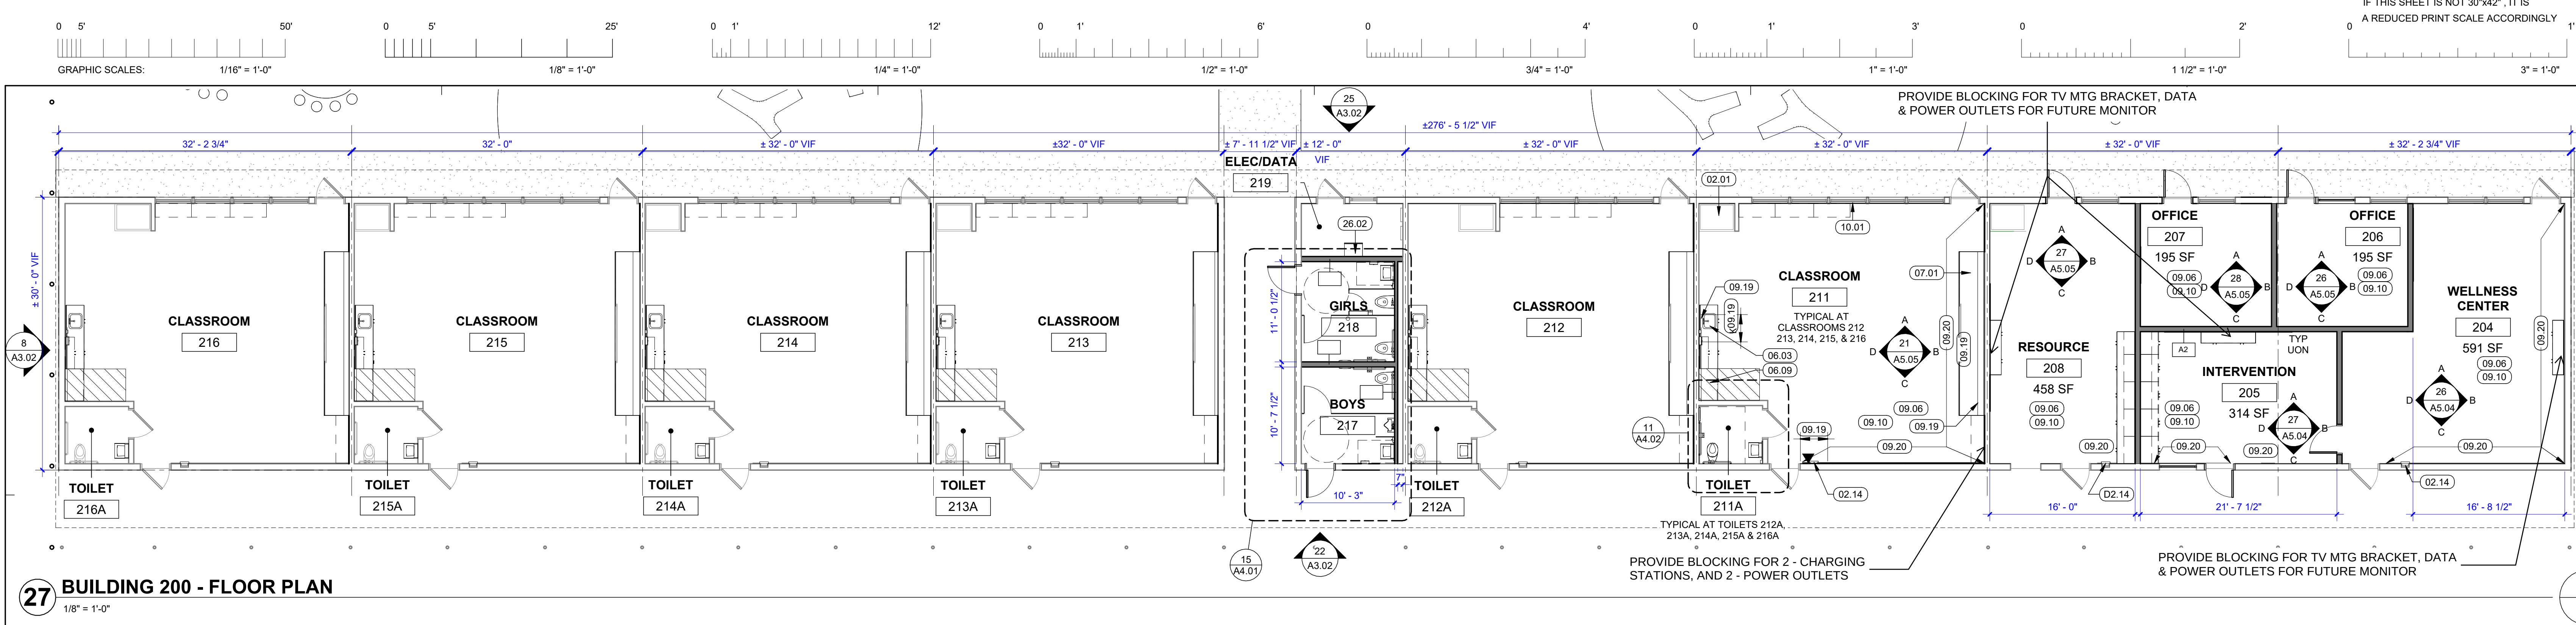

FLOOR PLAN LEGEND	KEYNOTES	PARTITION LEGEND	FLOOR PLAN GENERAL NOTES
(E) DOOR TO REMAIN, TYP (E) WINDOW TO REMAIN, TYP DOOR, TYP. SEE DOOR SCHEDULE WINDOW, TYP. SEE WINDOW SCHEDULE NEW CONCRETE SLAB - S.S.D	02.01 (E) MECHANICAL UNIT, TYP 02.06 (E) ARCHED STEEL BEAM, TYP 02.14 FIRE EXTINGUISHER CABINET 06.02 COUNTER & BASE CABINETS, TYP 06.03 COUNTER, SINK & BASE CABINETS, TYP SPD 06.07 RECEPTION DESK, SEE SHEET A9.07 06.08 TEACHING WALL, TYP 06.09 TEACHER'S CABINET, TYP 06.10 TALL BOOKCASE, TYP 06.11 COUNTER & BOOKCASES, TYP 06.12 INFILL WALL TO MATCH (E), TYP 06.14 KINDER/TK TEACHING WALL, TYP 06.17 COUNTER, TYP 07.01 PATCH BUILD-UP ROOFING TO MATCH (E), TYP 08.06 RELOCATED 3'-9" (W) X 8'-4" (H) WINDOW 09.06 FLOORING & BASE, TYP 09.10 PAINT WALL, TYP. SEE PAINT PLAN & FINISH SCHEDULE 09.19 PATCH WALL FINISH TO MATCH ADJACENT WALL TYPE 09.20 PATCH 36" HT OF WALL FINISH 10.01 MOTORIZED ROLLER SHADES, TYP 23.01 RELOCATED MECHANICAL UNIT, SMD 26.02 IDF, SED	NOTE: FOR ANY PARTITION THAT IS NOT TAGGED ON THE PLAN, REFER TO ITS CORRESPONDING GRAPHIC IN THIS WALL LEGEND TO DETERMINE ITS TYPE EXISTING WALL & PARTITION TYPES: (E) NON-RATED FIRE-RESISTIVE PARTITION (W/ UNPROTECTED OPENINGS) AND/ OR EXTERIOR WALL TO REMAIN. (N) NON-RATED FIRE-RESISTIVE PARTITION W/ UNPROTECTED OPENINGS, TYP UON (N) PARTIAL HEIGHT WALL, TYP UON	FLOOR PLAN GENERAL NOTES 1. NOTIFY ARCHITECT OF ANY IN THE FIELD DISCREPANCIES PRIOR TO START OF CONSTRUCTION 2. ALL DIMENSIONS SHALL BE FACE OF STUD, UON. DIMENSIONS NOTED AS "CLR" REFER TO CLEAR DIMENSION FROM FACE OF FINISH. 3. REFER TO Q, SG, S, M, P, E, SE, & F SERIES SHEETS FOR ADDITIONAL INFORMATION.

HY HIBSER YAMAUCHI Architects, Inc.

300 - 27th Street
Oakland, CA 94612
510.446.2222 tel | 510.446.2211 fax

HY Architects Project number: 6035

Facility
PARKMEAD ELEMENTARY SCHOOL
1920 MAGNOLIA WAY, WALNUT CREEK, CA 94595

Project
PARKMEAD MODERNIZATION - INCREMENT 1

Sheet Title
BUILDING 200 & 300 - FLOOR PLANS

Client Project Number: Client Proj. #

Scale: As indicated

Drawn By: LDM

Checked By: EP

Issue Date: 8/22/23

Revit Version: 2023


Sheet 2 of 200

A2.05




Revisions	Delta	Date	Revisions	By
-----------	-------	------	-----------	----

NOT FOR CONSTRUCTION
DSA SUBMITTAL

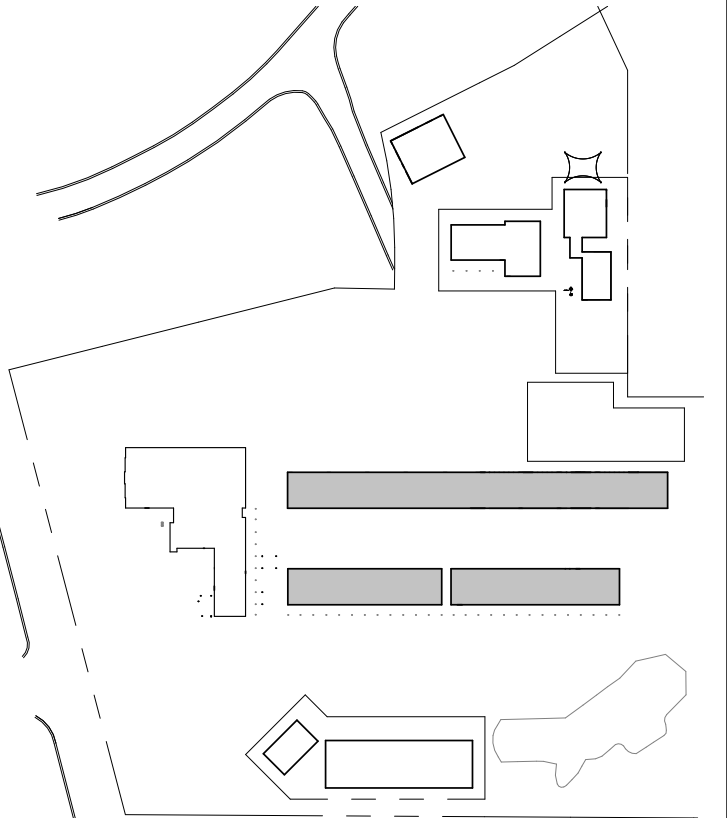


This document is the property of the Owner and is not to be used without his written permission.


C:\revit_Locals\6035\WCSD\Parkmead ES_R03_central_JosephDL\DWG.rvt 3/26/2024 9:59:53 AM

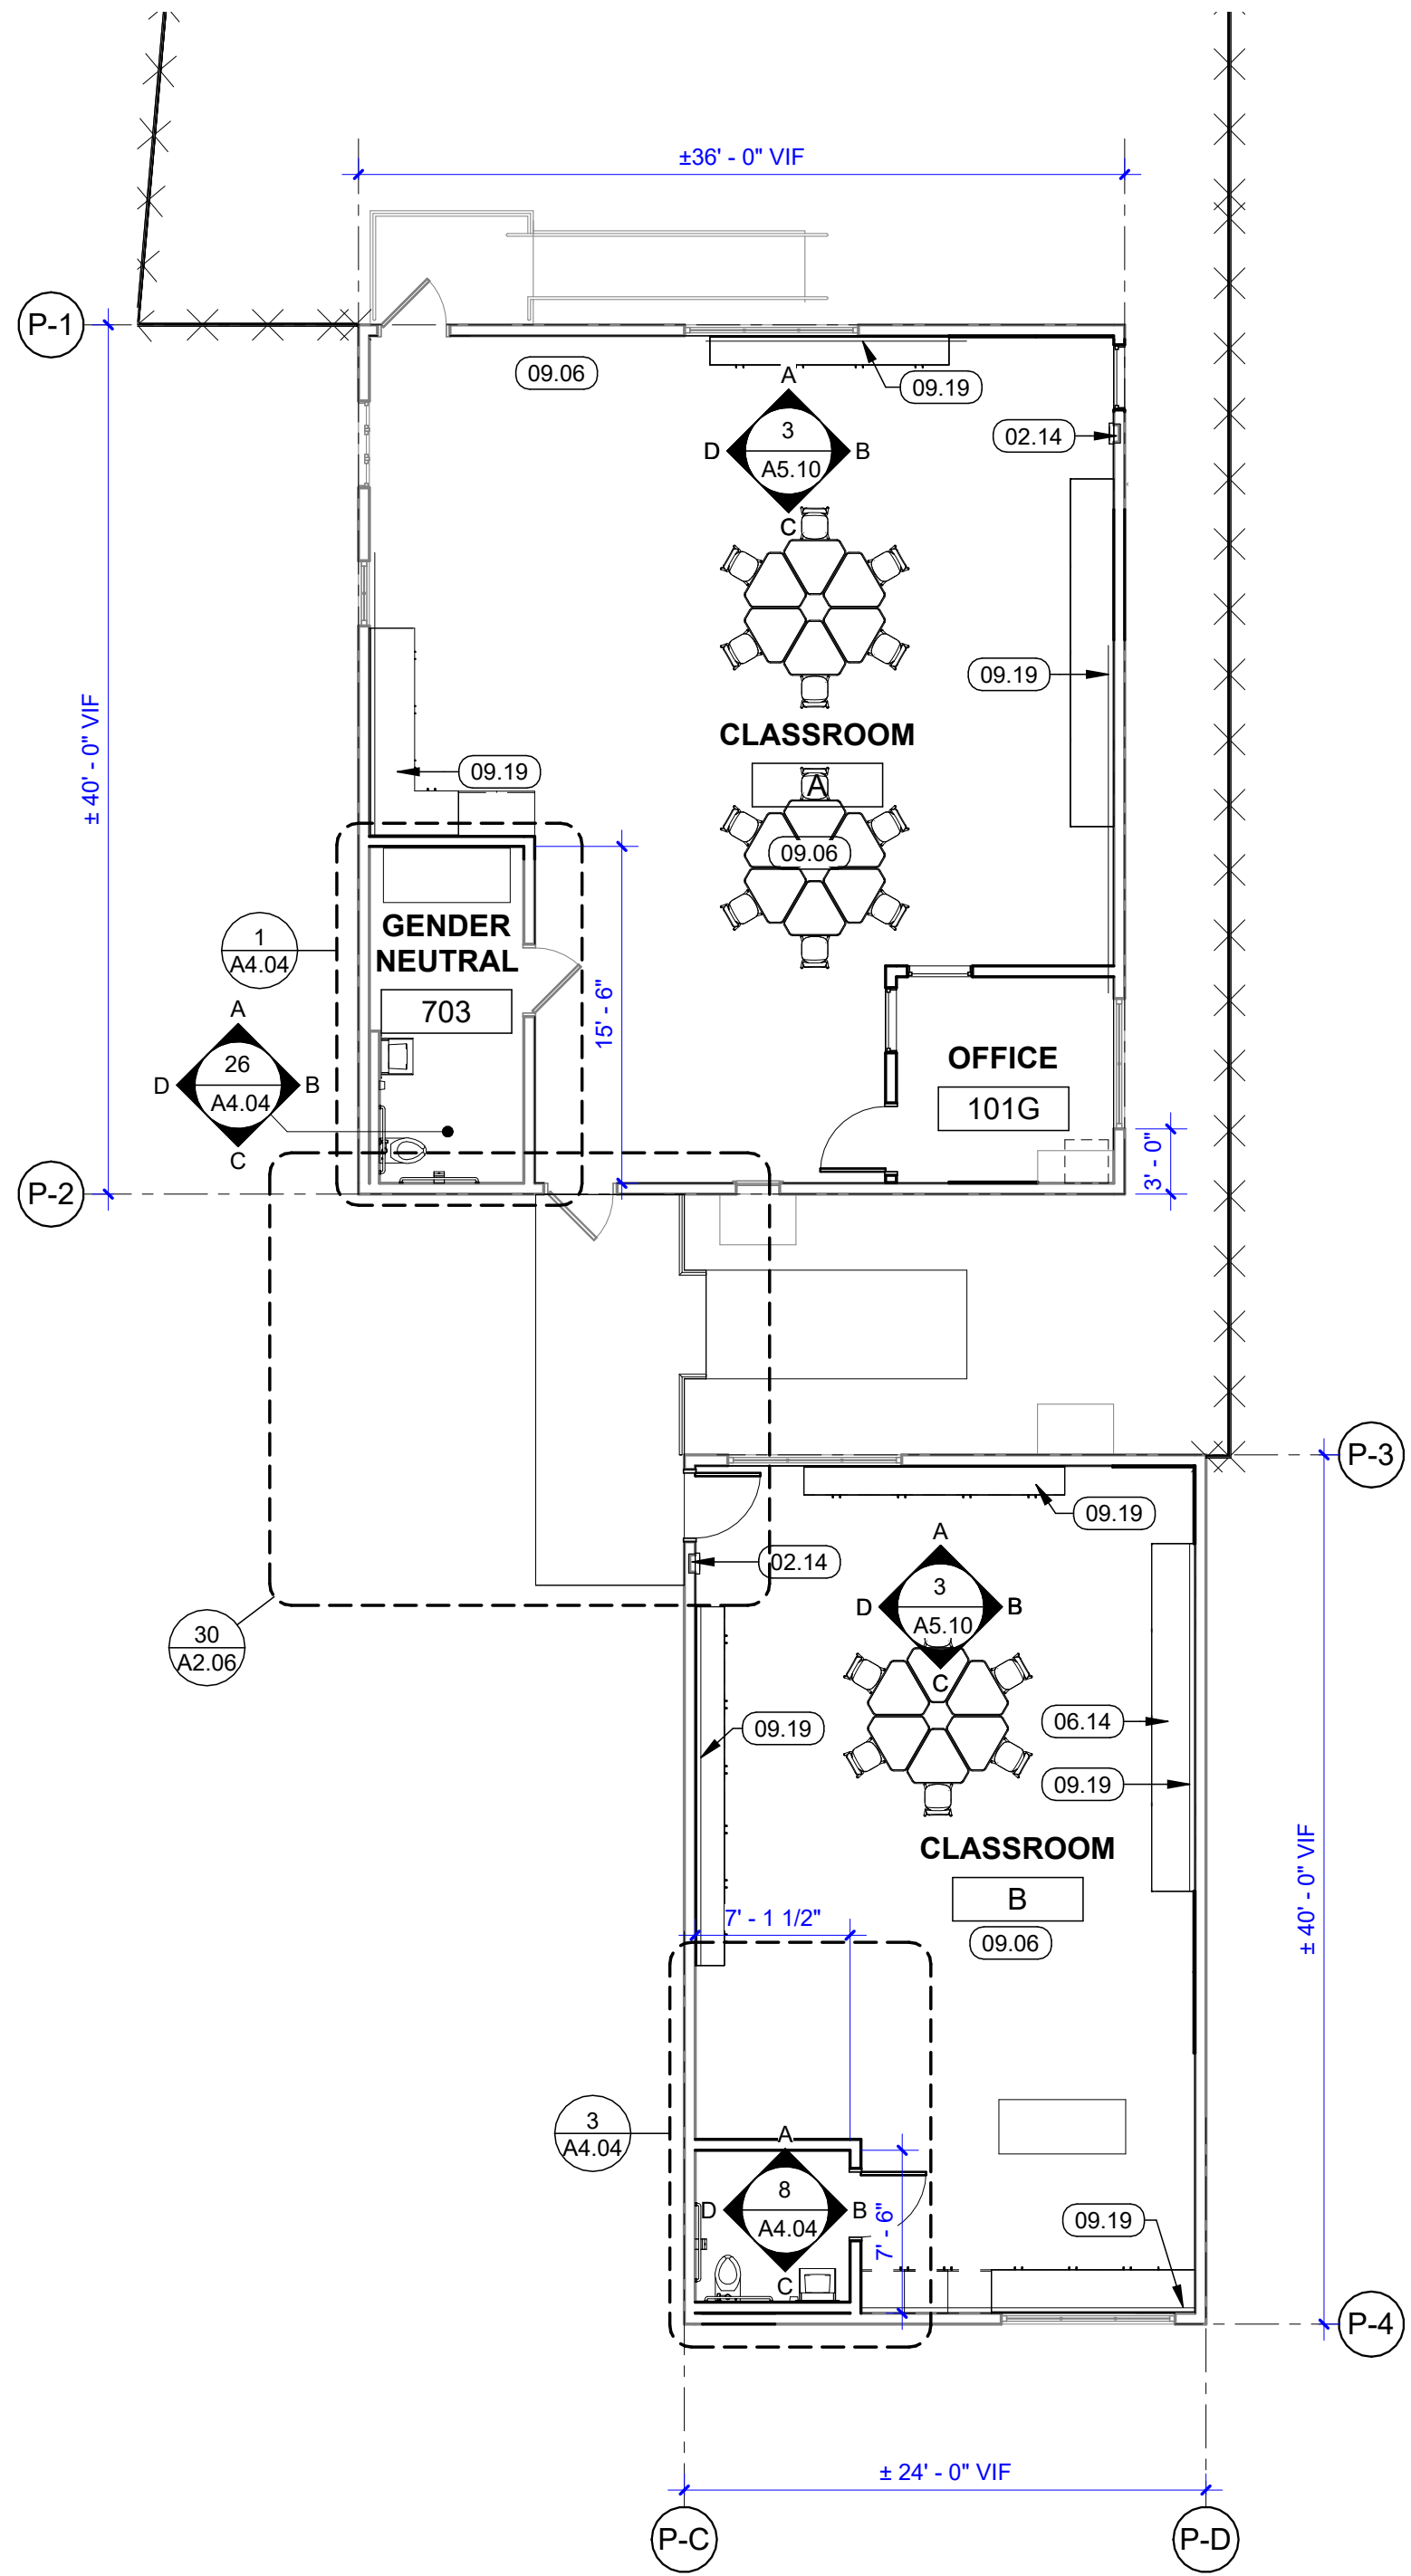


23 PORTABLE BLDG - FLOOR PLANS
1/8" = 1'-0"

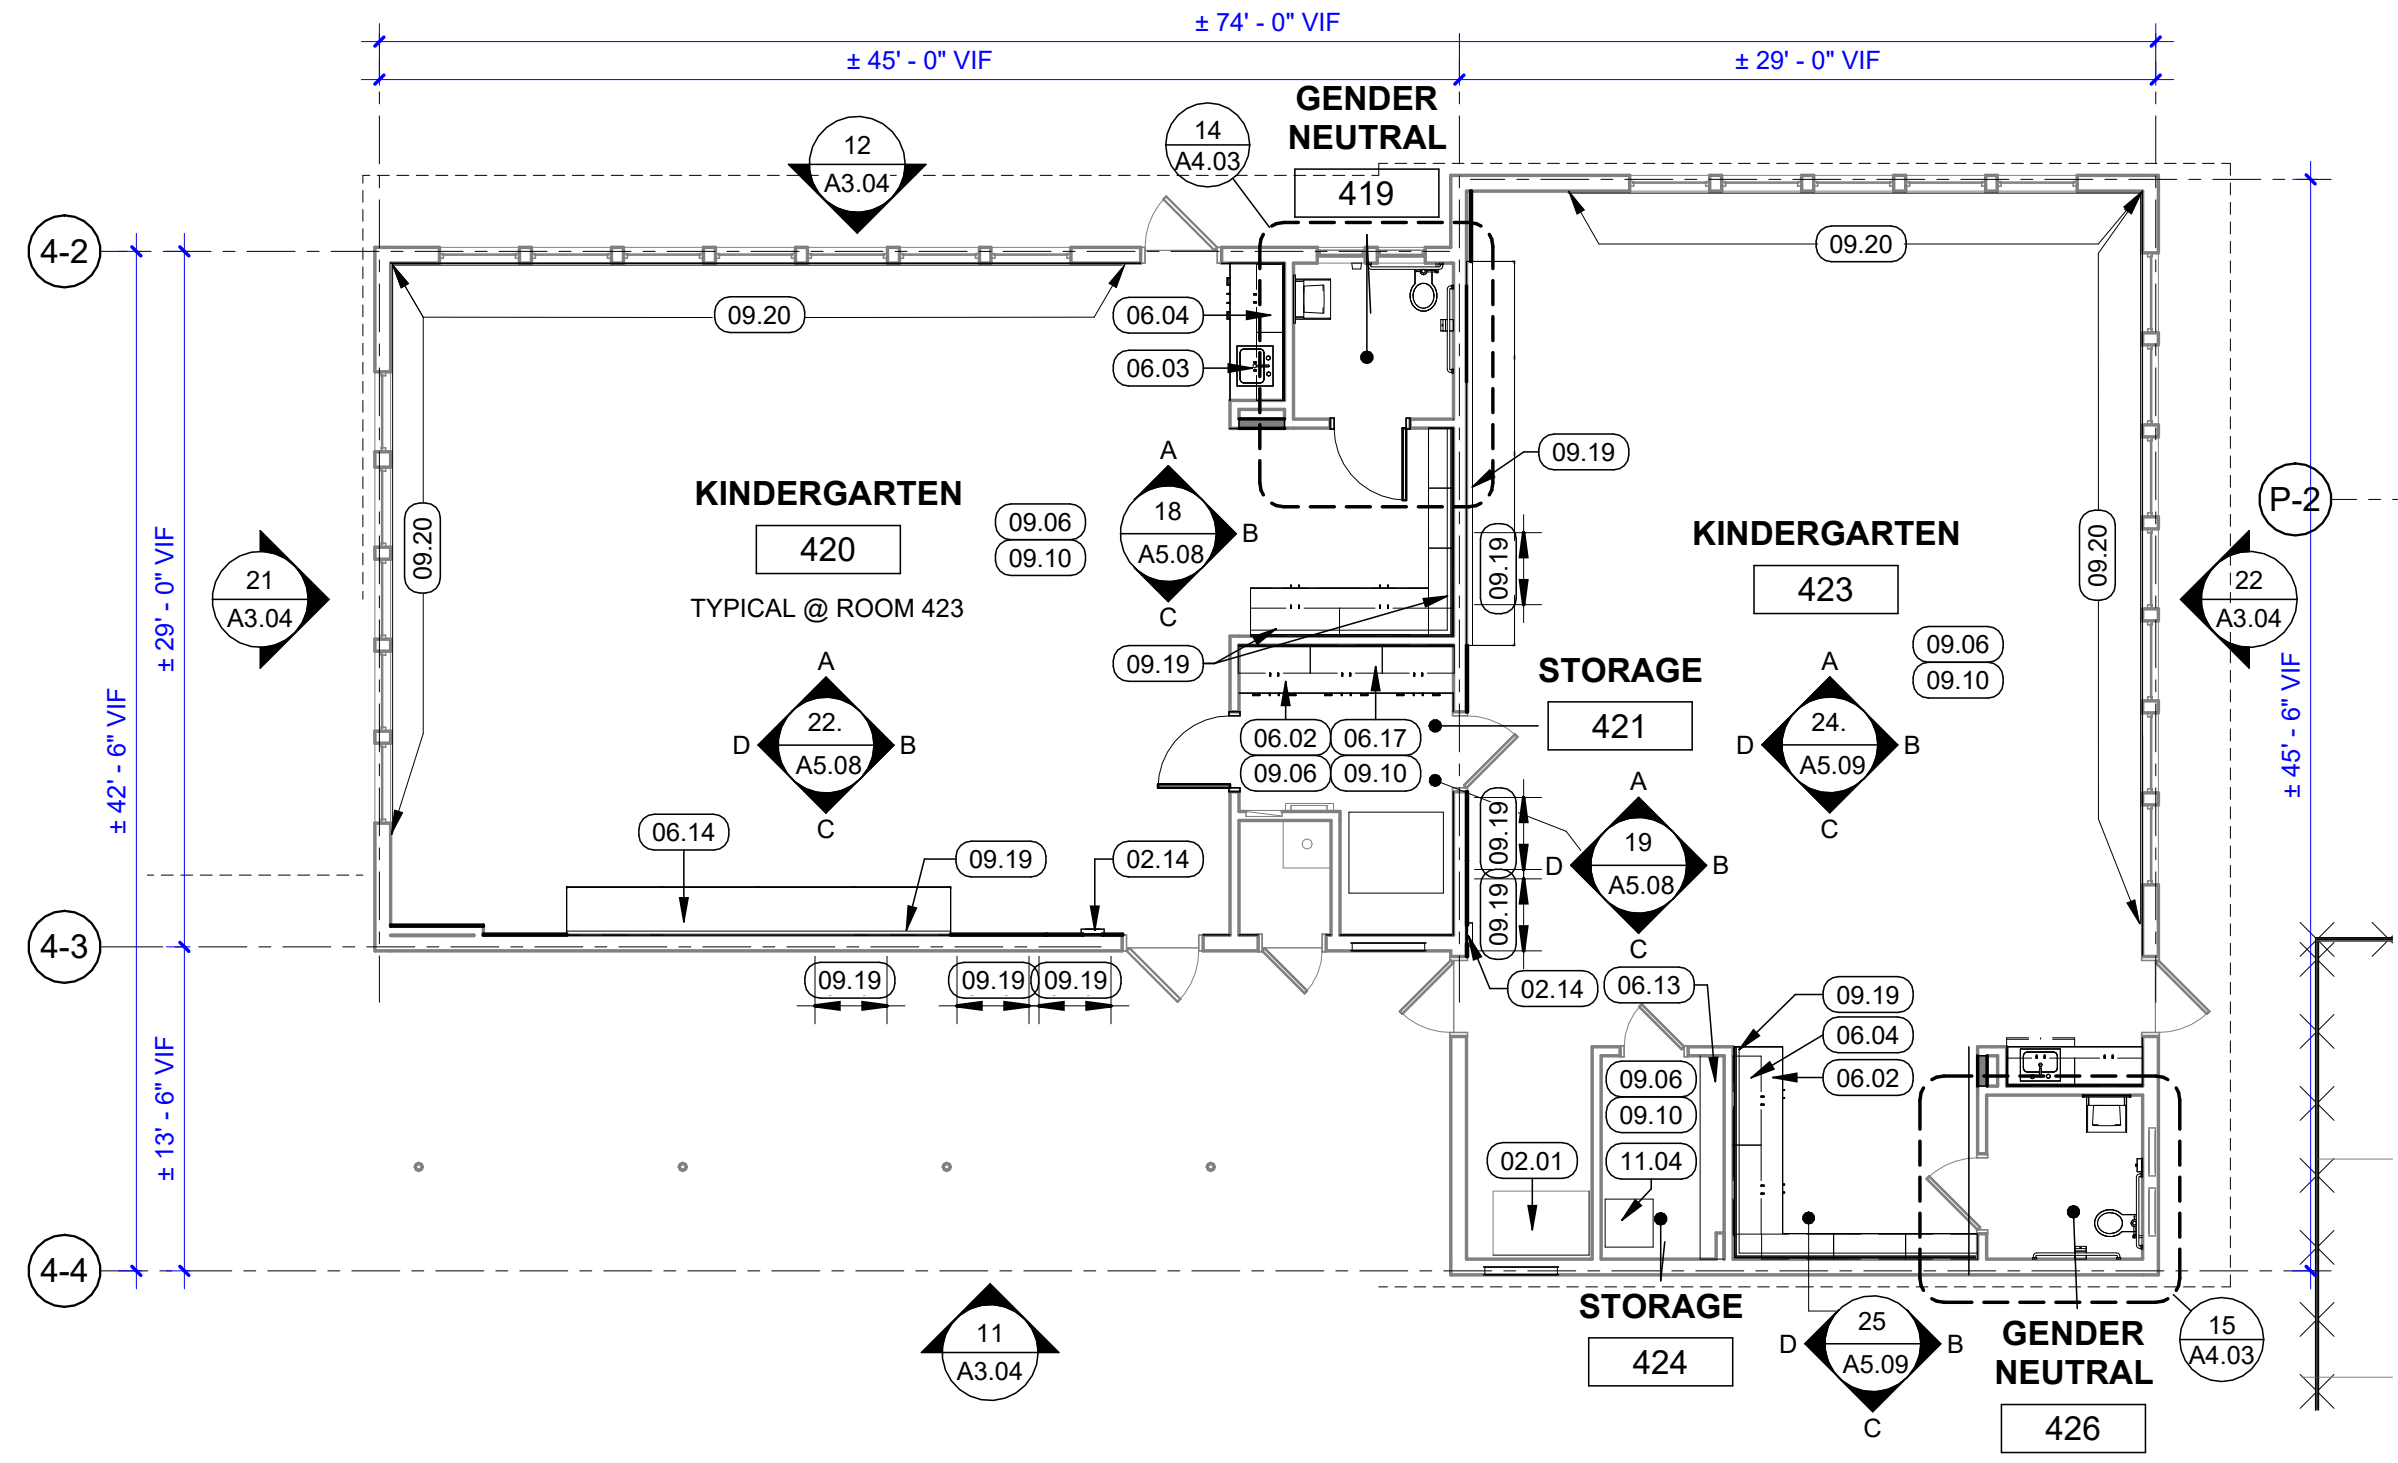

12 BUILDING 400 - FLOOR PLAN
1/8" = 1'-0"

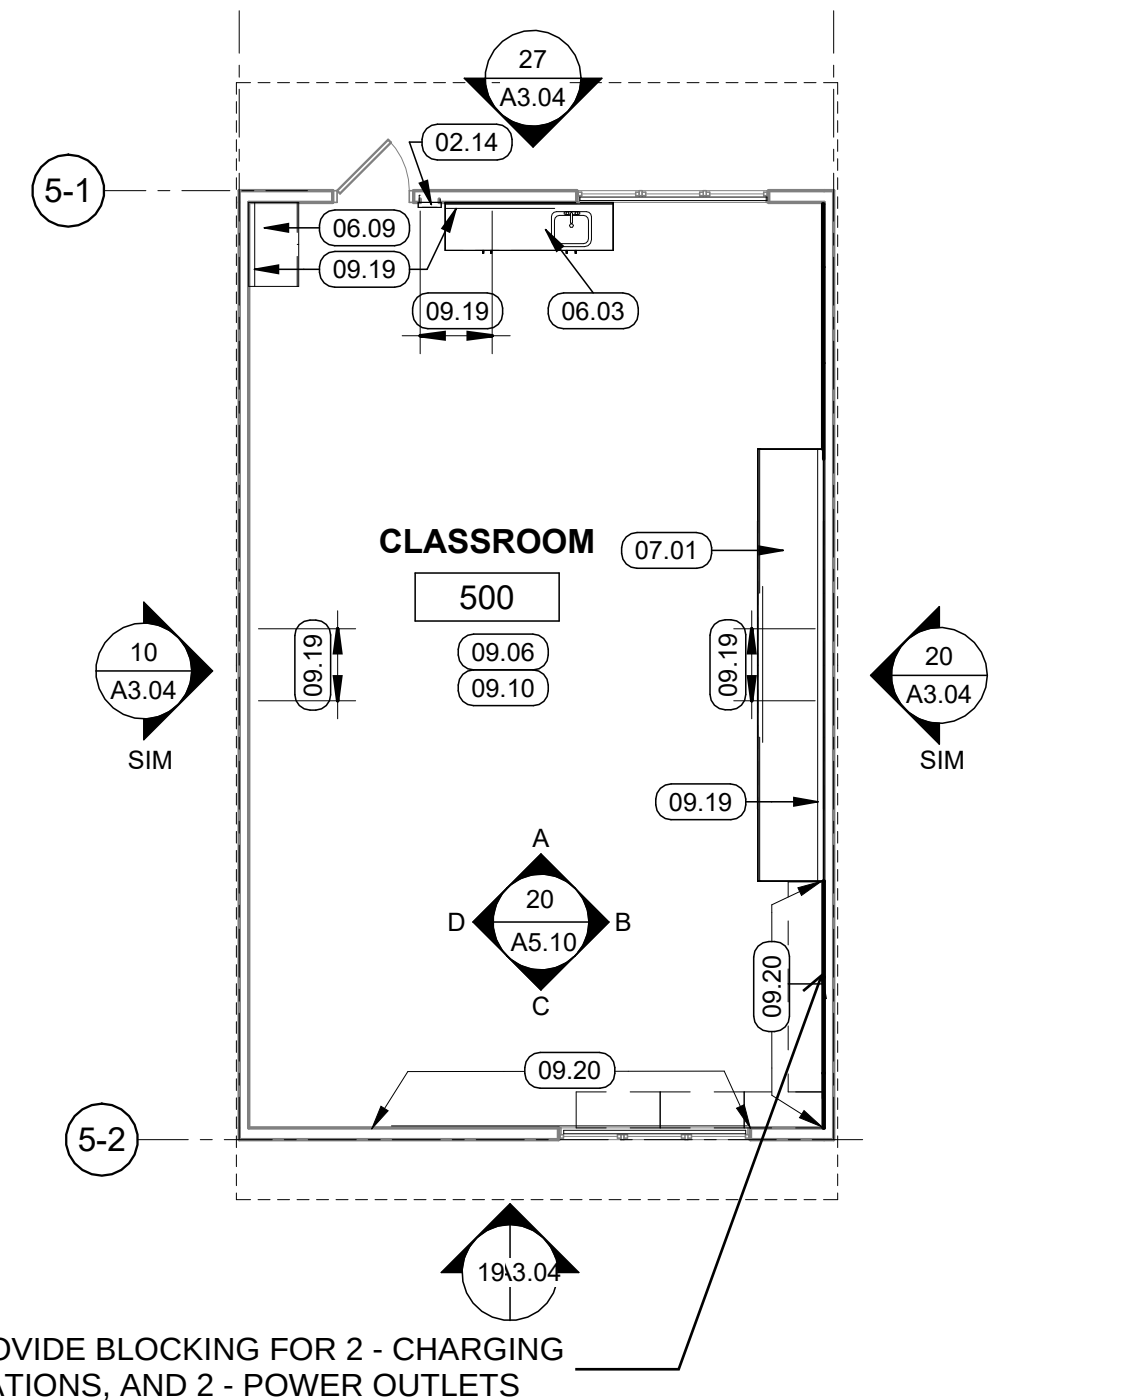

9 BLDG 500 - RM 500 - FLOOR PLAN
1/8" = 1'-0"

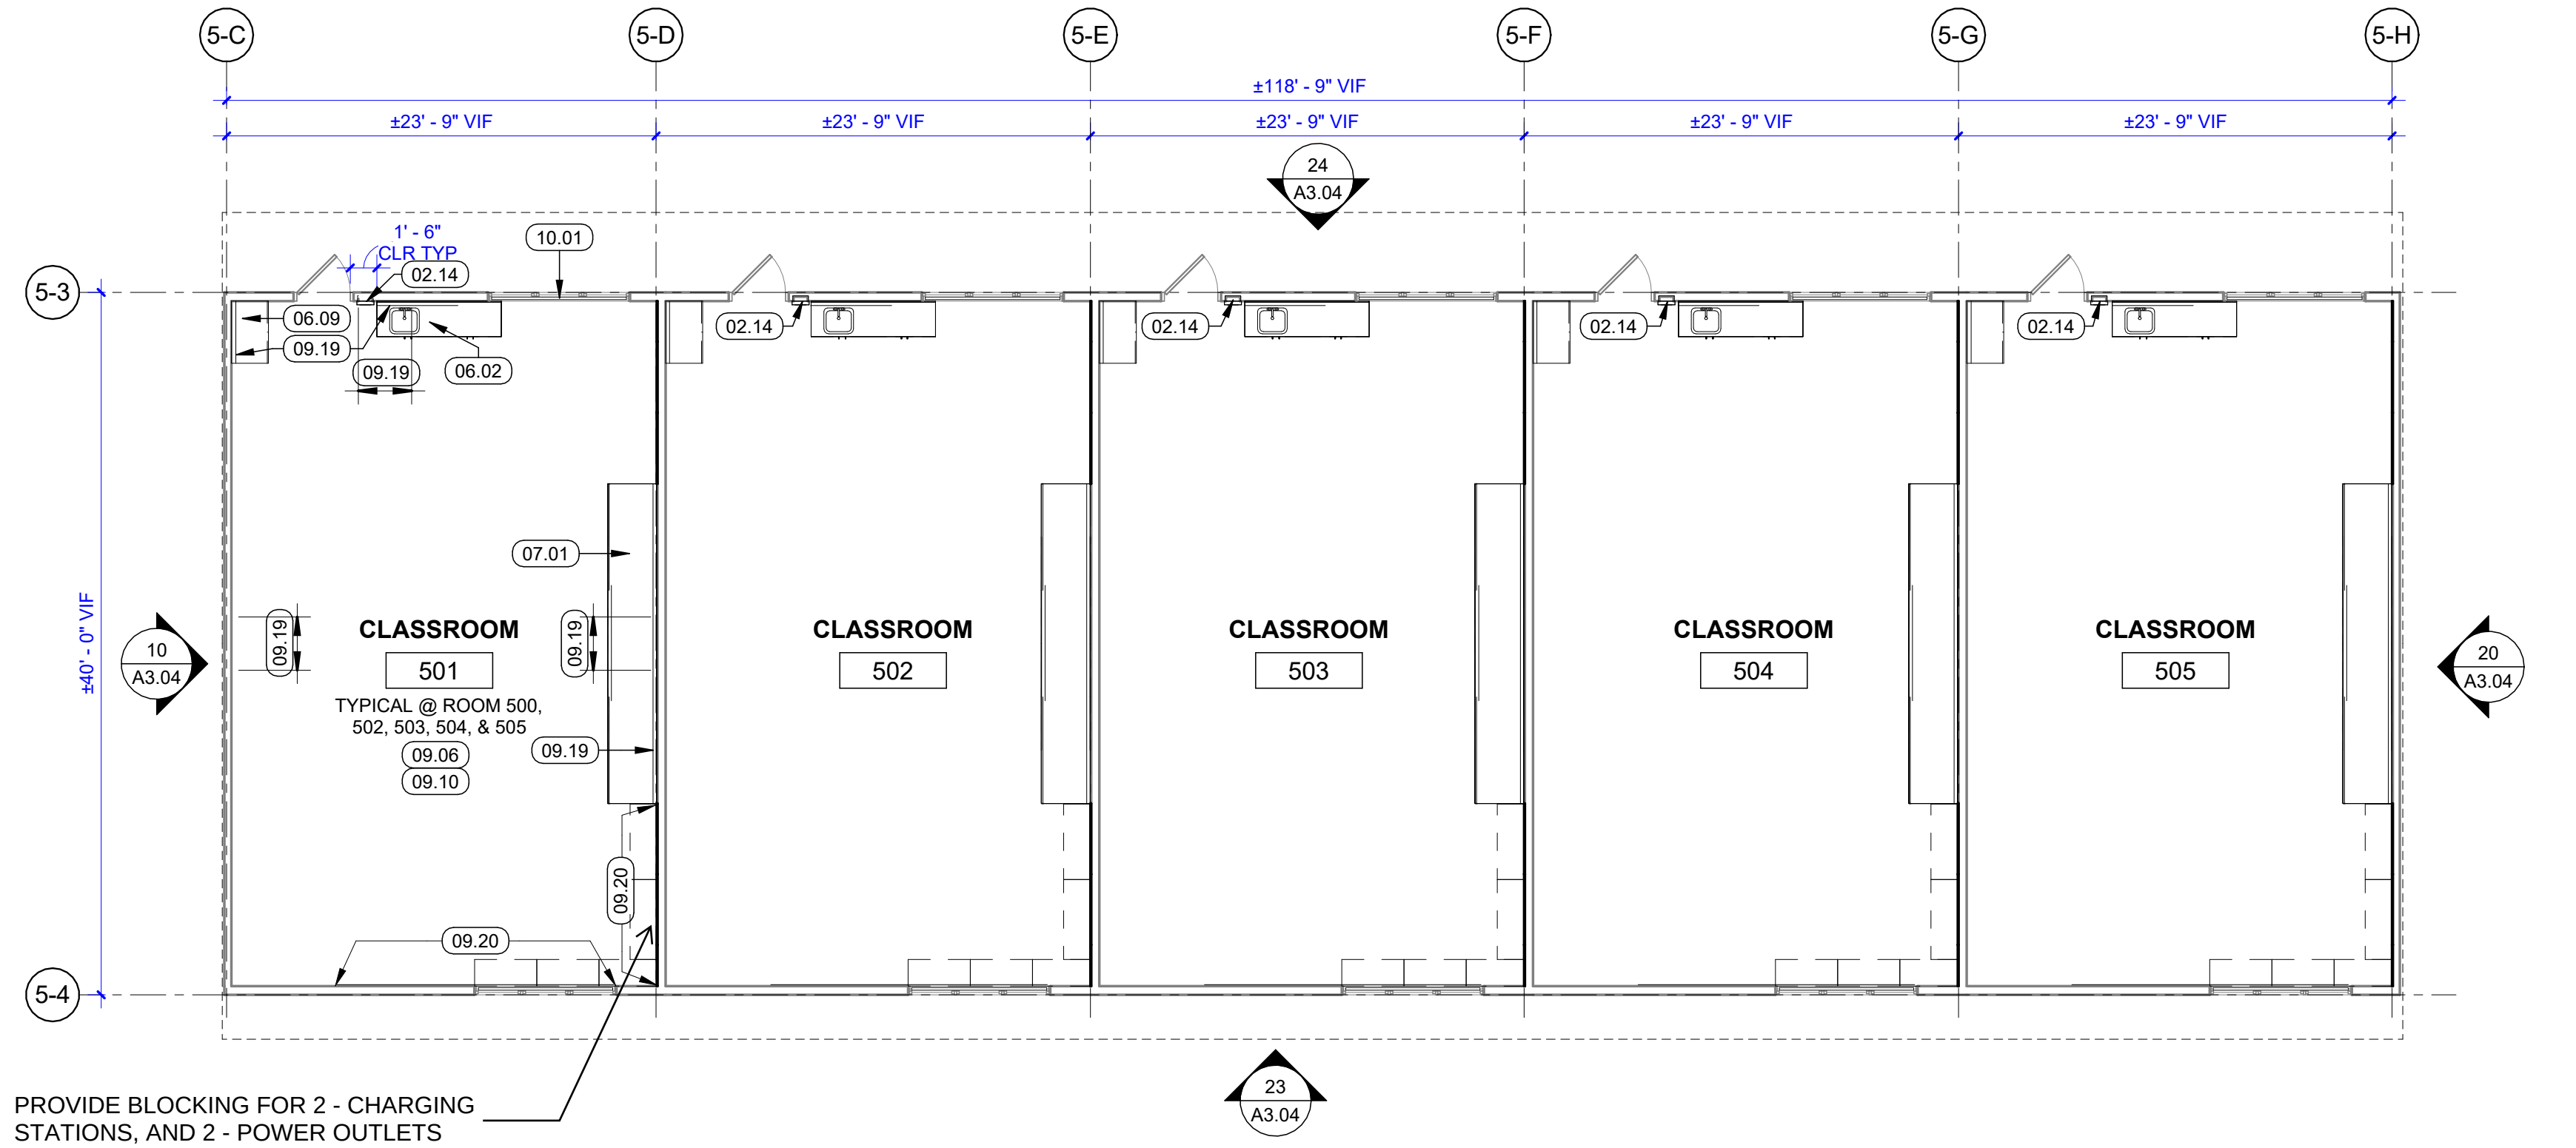

20 BLDG 500 - FLOOR PLAN
1/8" = 1'-0"

FLOOR PLAN GENERAL NOTES

1. NOTIFY ARCHITECT OF ANY IN THE FIELD DISCREPANCIES PRIOR TO START OF CONSTRUCTION.
2. ALL DIMENSIONS SHALL BE FACE OF STUD, UNON. DIMENSIONS NOTED AS "CLR" REFER TO CLEAR DIMENSION FROM FACE OF FINISH.
3. REFER TO D, SG, S, M, P, E, SE, & F SERIES SHEETS FOR ADDITIONAL INFORMATION.

PARTITION LEGEND

NOTE: FOR ANY PARTITION THAT IS NOT TAGGED ON THE PLAN, REFER TO ITS CORRESPONDING GRAPHIC IN THIS WALL LEGEND TO DETERMINE ITS TYPE

EXISTING WALL & PARTITION TYPES:

- (E) NON-RATED FIRE-RESISTIVE PARTITION (W/ UNPROTECTED OPENINGS) AND/ OR EXTERIOR WALL TO REMAIN.
- (N) NON-RATED FIRE-RESISTIVE PARTITION W/ UNPROTECTED OPENINGS, TYP UON
- (N) PARTIAL HEIGHT WALL, TYP UON

KEYNOTES

- 02.01 (E) MECHANICAL UNIT, TYP
- 02.14 FIRE EXTINGUISHER CABINET
- 06.02 COUNTER & BASE CABINETS, TYP
- 06.03 COUNTER, SINK, & BASE CABINETS, TYP SPD
- 06.04 UPPER CABINET, TYP
- 06.09 TEACHER'S CABINET, TYP
- 06.13 SHELVING & STANDARDS, TYP
- 06.14 KINDER/TK TEACHING WALL, TYP
- 06.17 COUNTER, TYP
- 07.01 PATCH BUILD-UP ROOFING TO MATCH (E), TYP
- 09.06 FLOORING & BASE, TYP
- 09.10 PAINT WALL, TYP: SEE PAINT PLAN & FINISH SCHEDULE
- 09.19 PATCH WALL FINISH TO MATCH ADJACENT WALL TYPE
- 09.20 PATCH 30" HT OF WALL FINISH
- 10.01 MOTORIZED ROLLER SHADES, TYP
- 11.04 RELOCATED IDF CABINET, SED

FLOOR PLAN LEGEND


- (E) DOOR TO REMAIN, TYP
- (E) WINDOW TO REMAIN, TYP
- DOOR, TYP. SEE DOOR SCHEDULE
- WINDOW, TYP. SEE WINDOW SCHEDULE
- NEW CONCRETE SLAB - S.S.D



Revisions	Delta	Date	Revisions	By

NOT FOR CONSTRUCTION

DSA SUBMITTAL

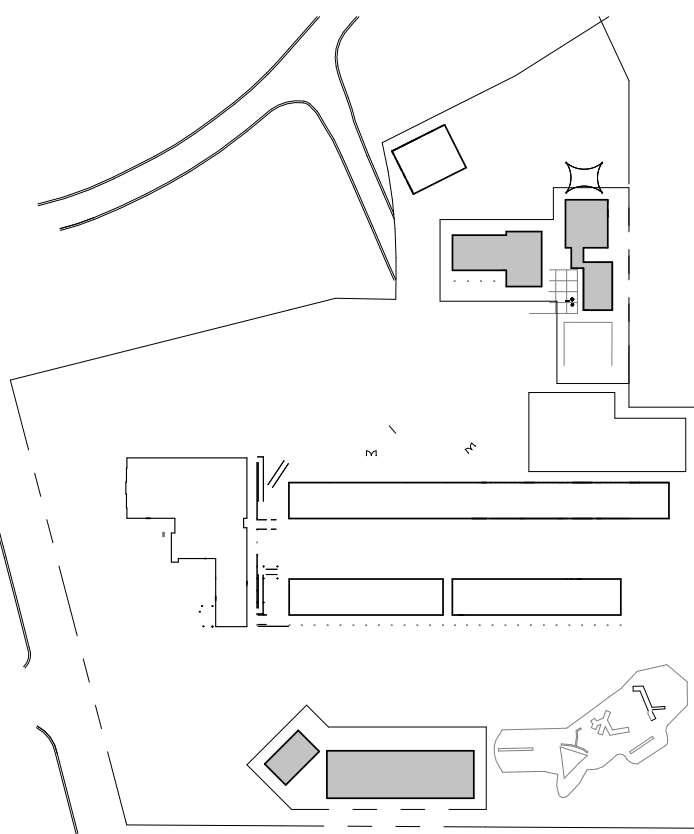

This document is the property of the Owner and is not to be used without his written permission.

HY HIBSER YAMAUCHI
Architects, Inc.
300 - 27th Street
Oakland, CA 94612
510.446.2222 tel | 510.446.2211 fax

HY Architects Project number: 6035

Facility
PARKMEAD ELEMENTARY SCHOOL
1920 MAGNOLIA WAY, WALNUT CREEK, CA
94595

Project
PARKMEAD MODERNIZATION
- INCREMENT 1

Sheet Title
BUILDING 400, 500 AND
PORTABLE - FLOOR PLANS

Client Project Number: Client Proj. #

Scale: As indicated

Drawn By: Author


Checked By: Checker

Issue Date: 8/22/23


Revit Version: 2023

A2.06


Sheet of 200

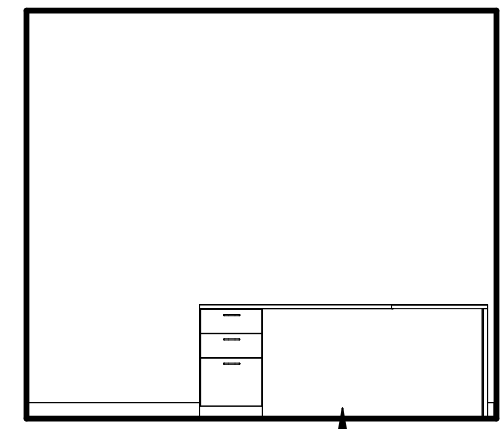


A (09.06) TYP

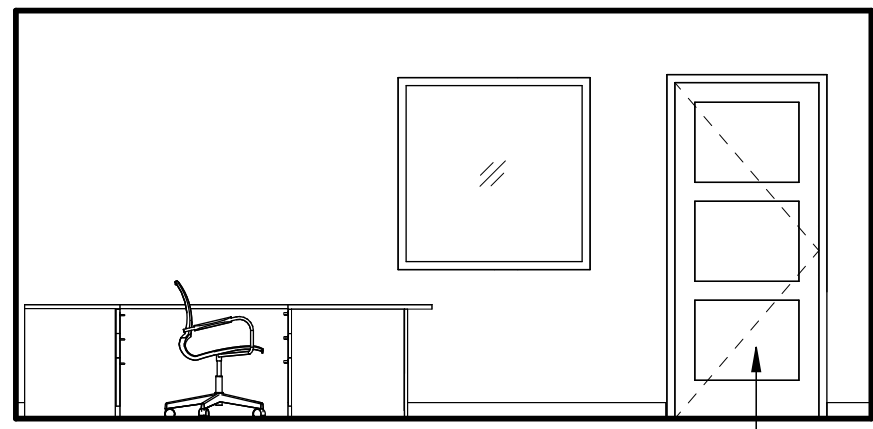

B (08.02)

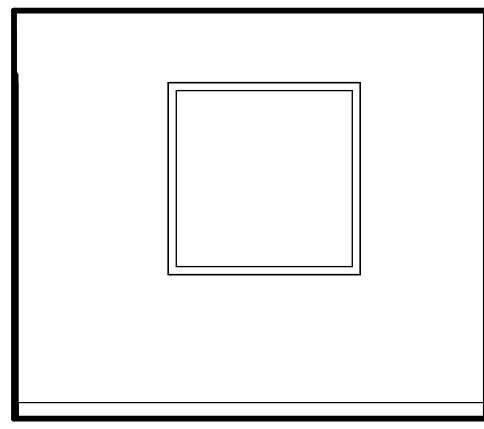


C

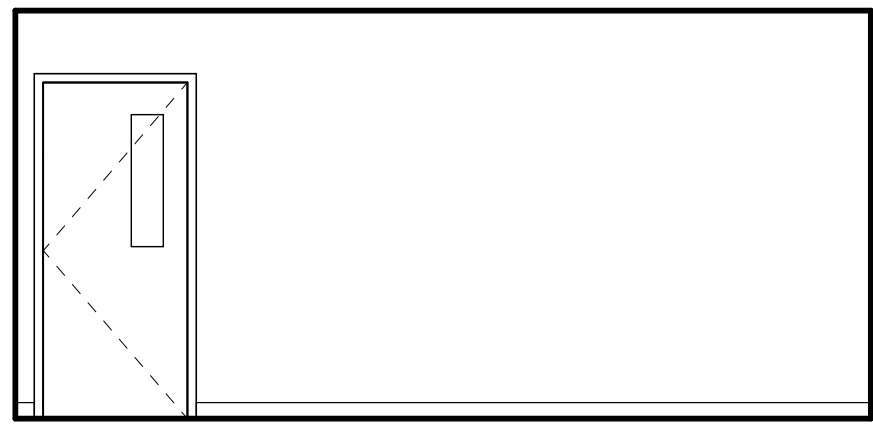

D

21 ROOM 116 - PRINCIPAL


1/4" = 1'-0"

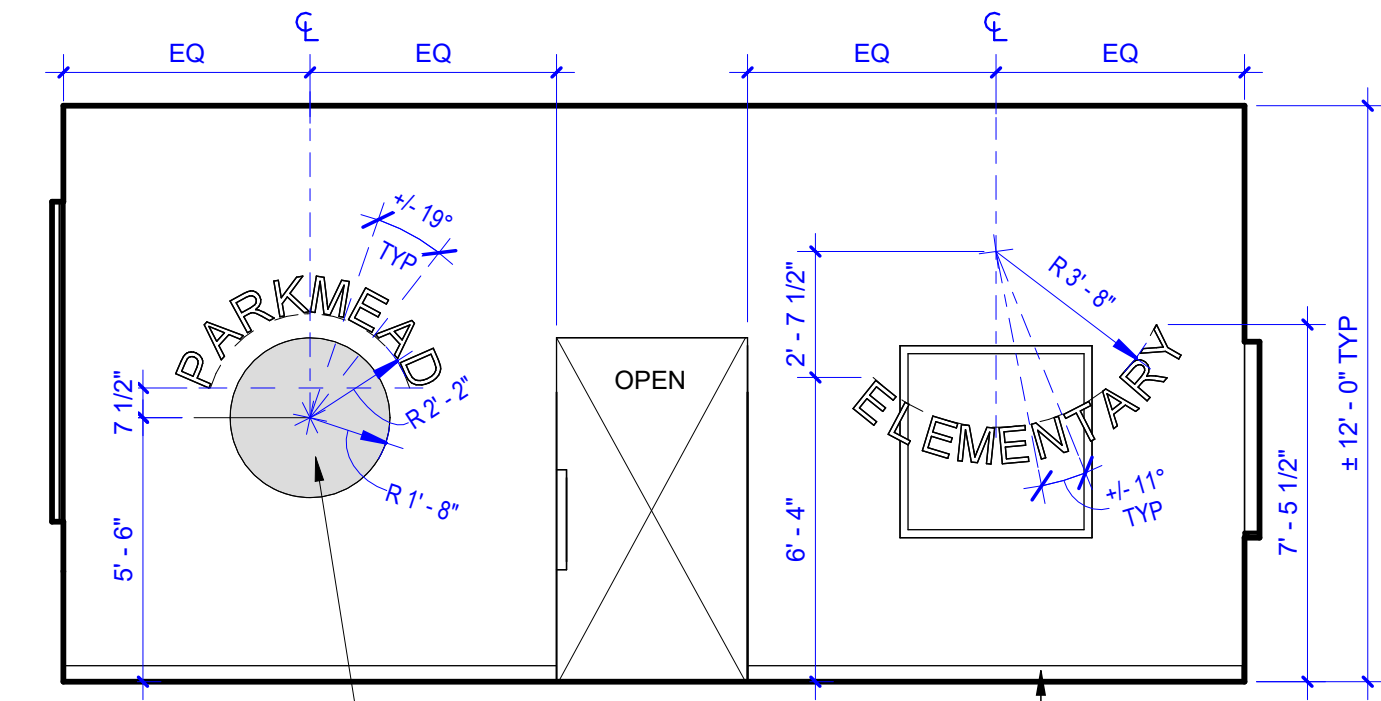

A

SCHOOL MASCOT LOGO, SEE XXX


(09.06) TYP

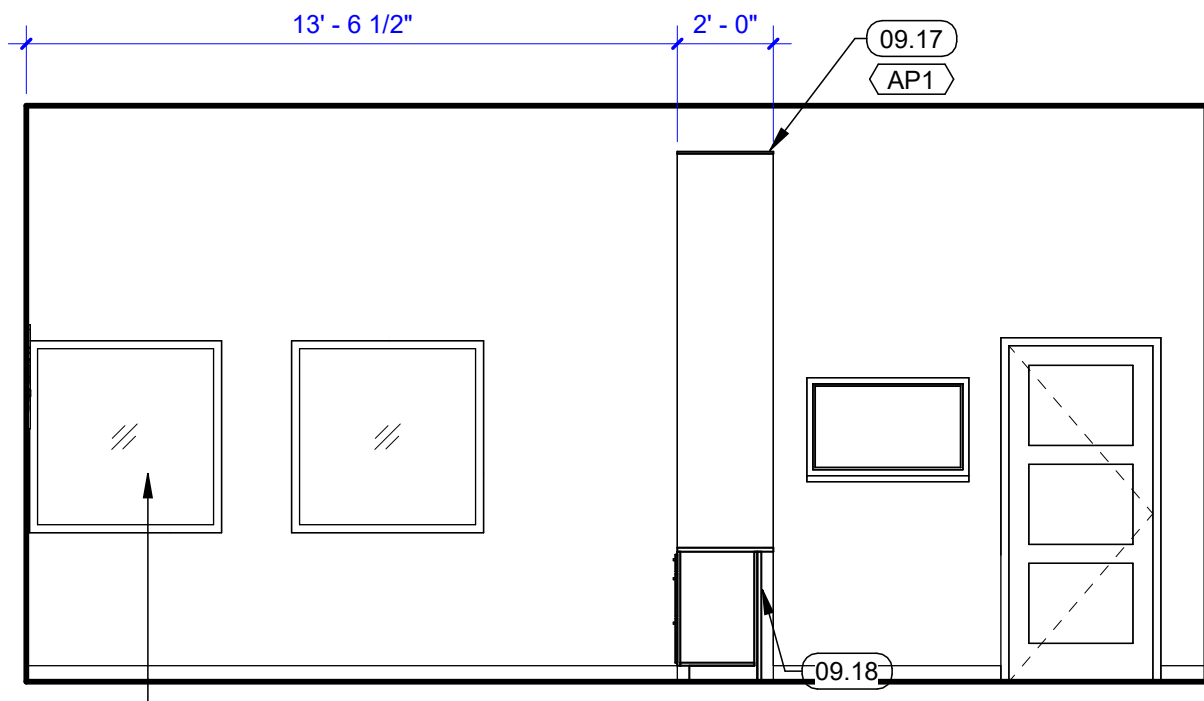


B (08.04)

(AP1)

(09.18)

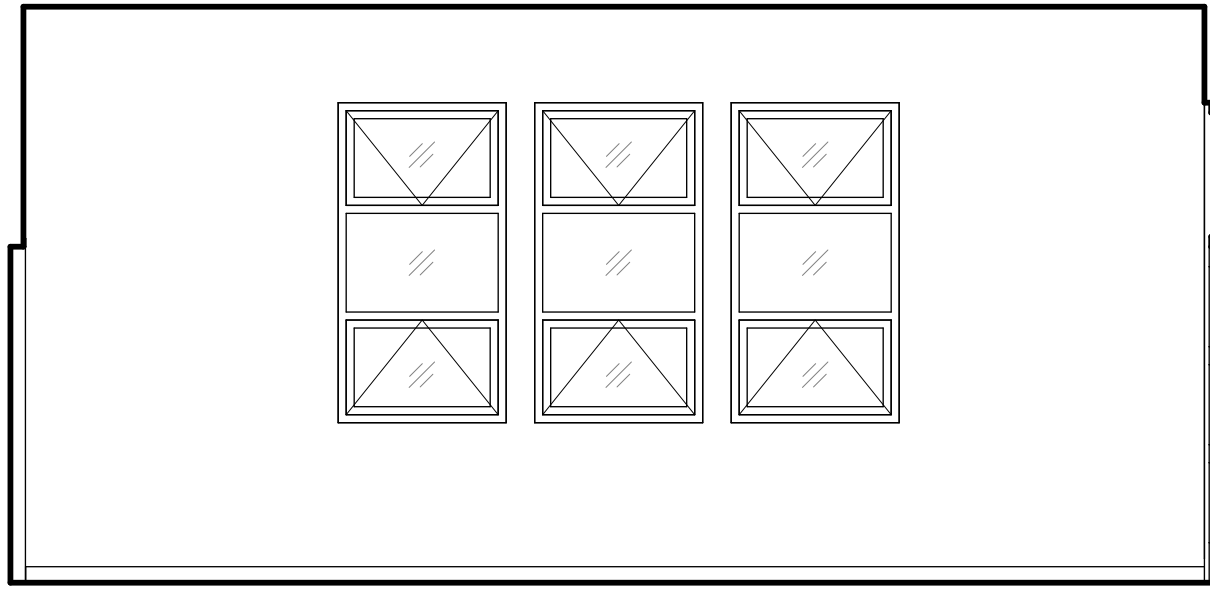

C

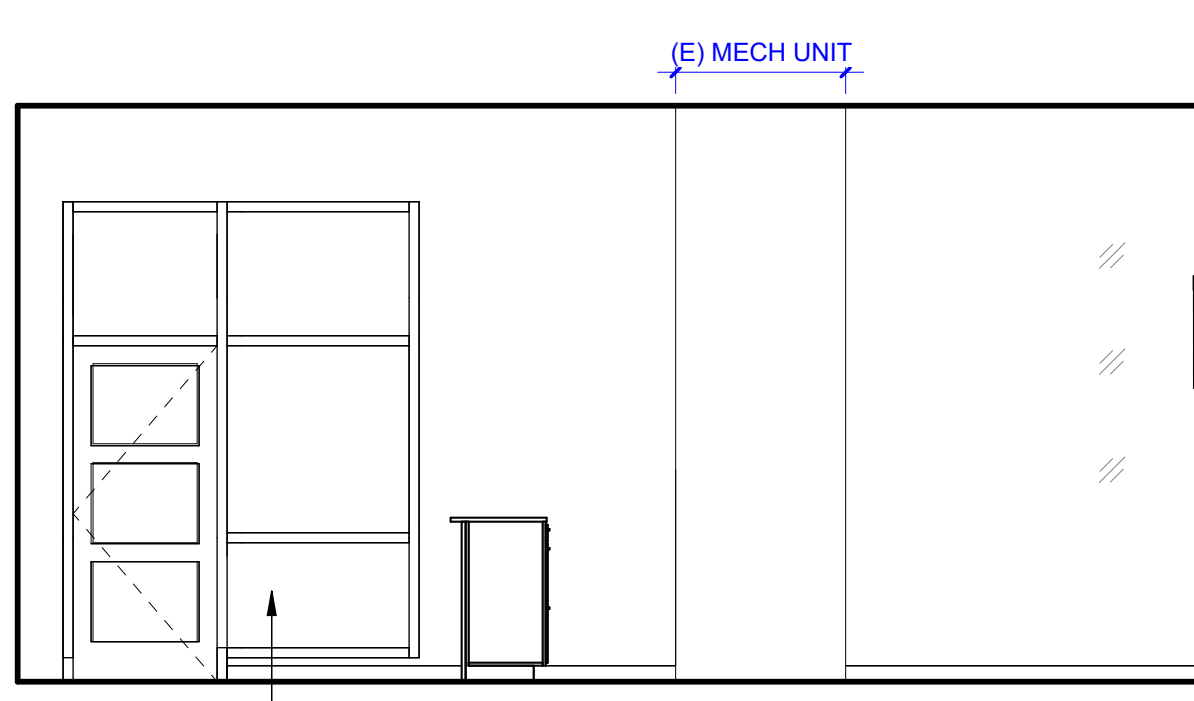


D (08.04)

(E) MECH UNIT

23 ROOM 117 & 118 - MAIN OFFICE & LOBBY_A


1/4" = 1'-0"

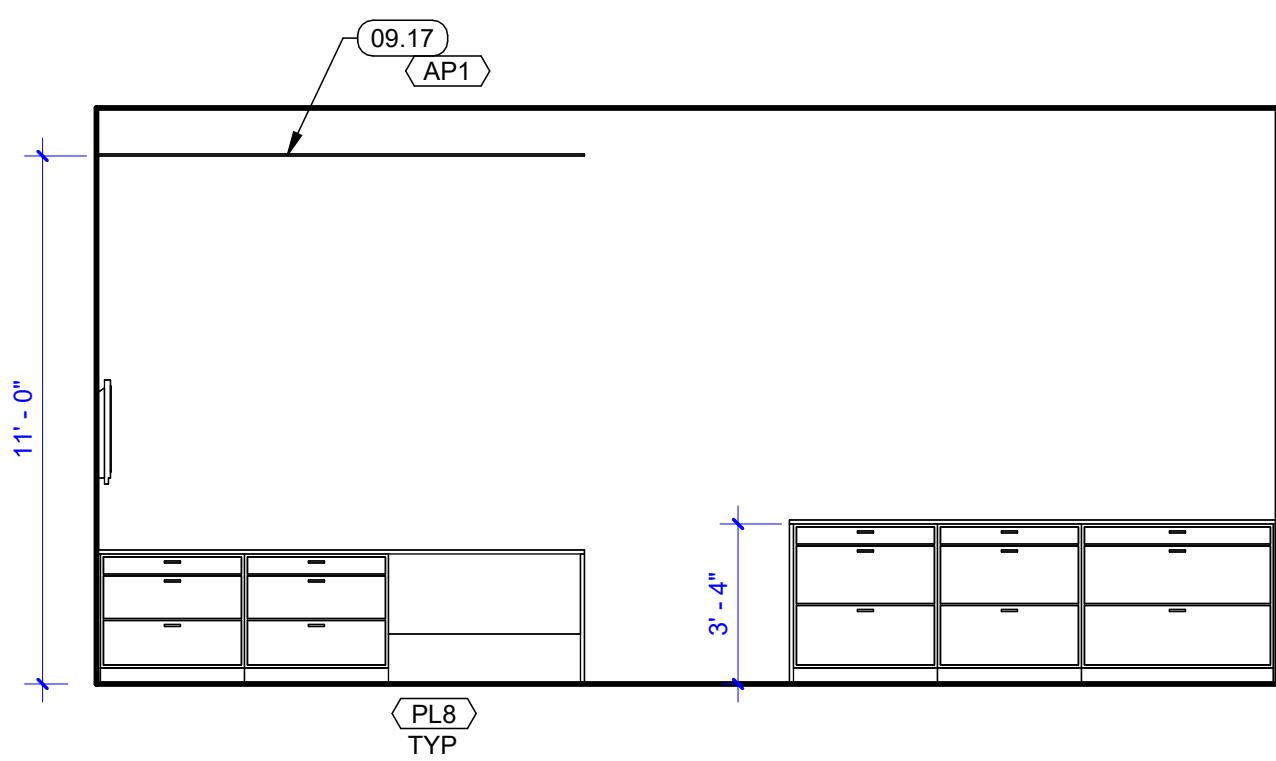

(PL8) TYP

24 ROOM 116 - MAIN OFFICE RECEPTION DESK - NORTH

1/4" = 1'-0"

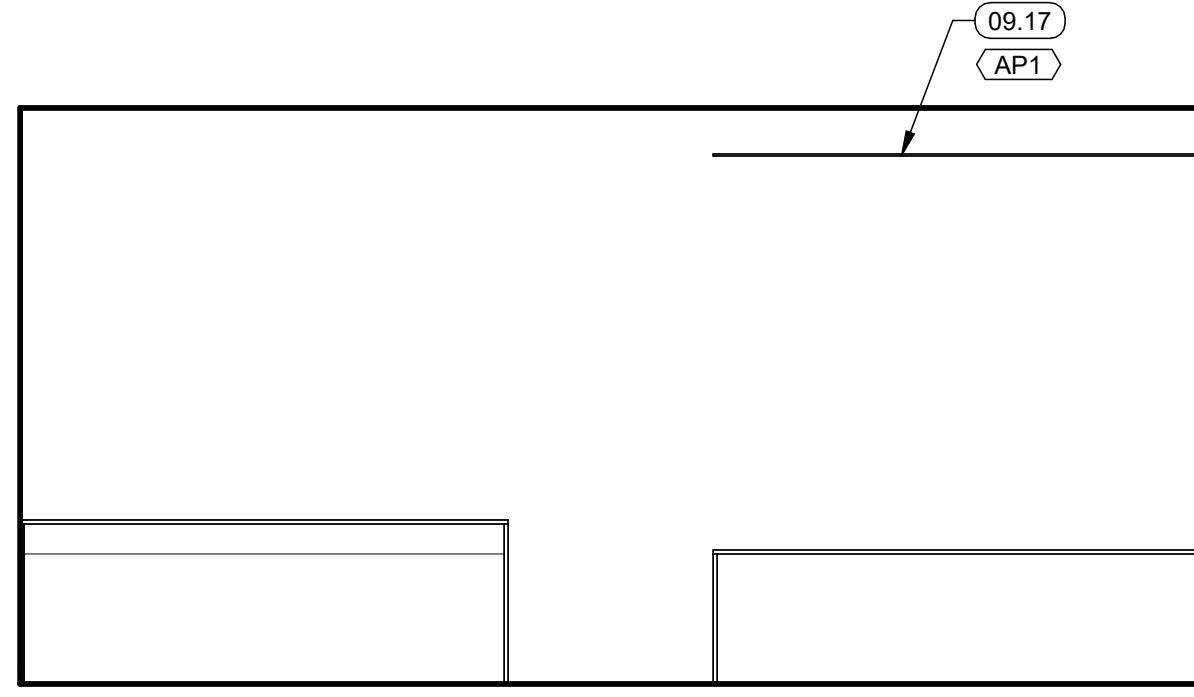

14 ROOM 116 - MAIN OFFICERECEPTION DESK - SOUTH

1/4" = 1'-0"

GENERAL INTERIOR ELEVATION NOTES

1. REFER TO I100 FOR FINISH SYMBOL LEGEND, GENERAL NOTES, & SCHEDULE.
2. REFER TO SG SERIES SHEETS FOR SIGNAGE CODE DESCRIPTIONS & SPECIFICATIONS.
3. FOR ADA COMPLIANT MOUNTING HEIGHTS OF FURNITURE, EQUIPMENT, TOILET & LAVATORY ACCESSORIES REFER TO A9.08



Revisions	Delta	Date	Revisions	By
-----------	-------	------	-----------	----

NOT FOR CONSTRUCTION

DSA SUBMITTAL

KEYNOTES

08.02	DOOR, TYP SEE DOOR SCHEDULE.
08.04	WINDOW, TYP SEE WINDOW SCHEDULE.
09.06	FLOORING & BASE, TYP
09.17	FLOATING ACOUSTICAL CEILING PANELS, TYP; SEE CEILING PLAN & FINISH SCHEDULE
09.18	ACOUSTICAL WALL PANEL, SEE FINISH SCHEDULE

This document is the property of the Owner and is not to be used without his written permission.



HY Architects Project number: 6035

Facility
PARKMEAD ELEMENTARY SCHOOL
1920 MAGNOLIA WAY, WALNUT CREEK, CA
94595

Project
PARKMEAD MODERNIZATION
- INCREMENT 1

Sheet Title
INTERIOR ELEVATIONS

Client Project Number: Client Proj. #

Scale: 1/4" = 1'-0"

Drawn By: Author


Checked By: Checker

Issue Date: 8/22/23

Revit Version: 2023


Sheet
A5.02
Sheet of 200

C:\revit_Locals\6035 WCSD Parkmead ES_R03_central_JosephDL\DW.rvt 3/26/2024 9:59:57 AM

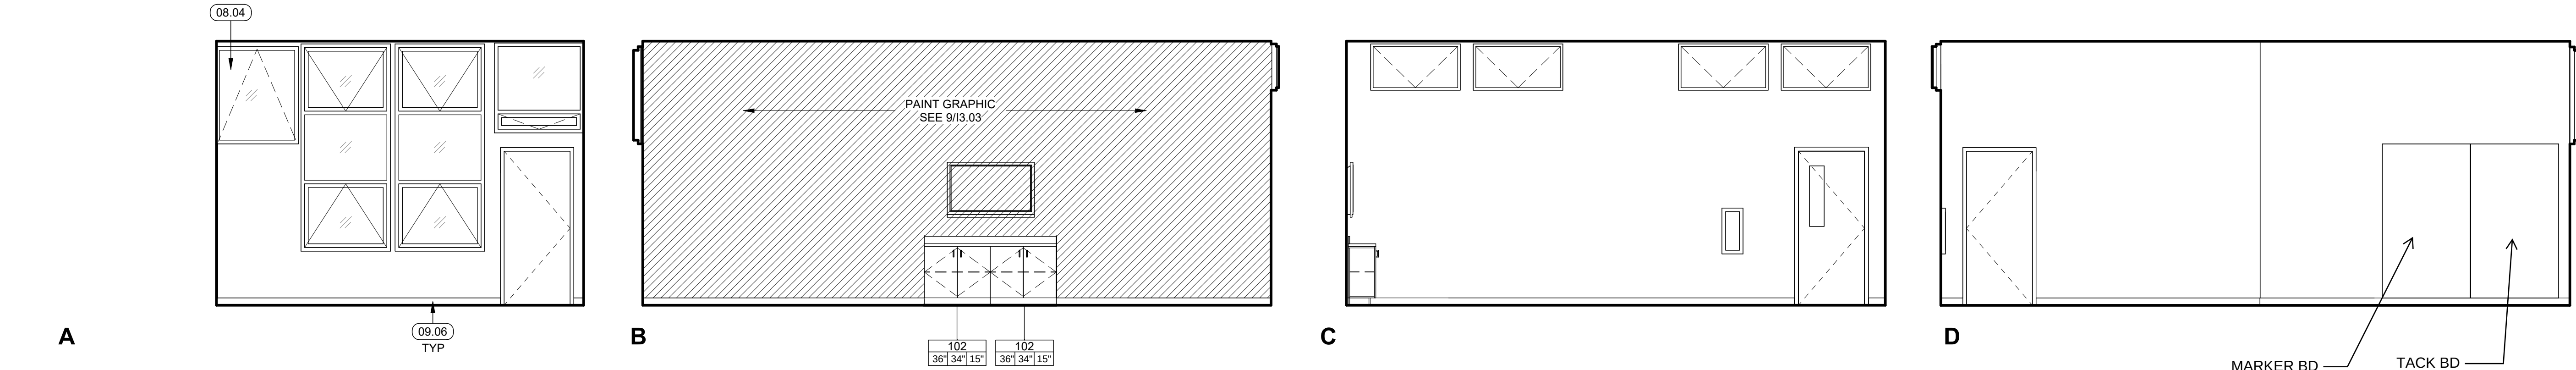

26 ROOM 204 - WELLNESS

1/4" = 1'-0"

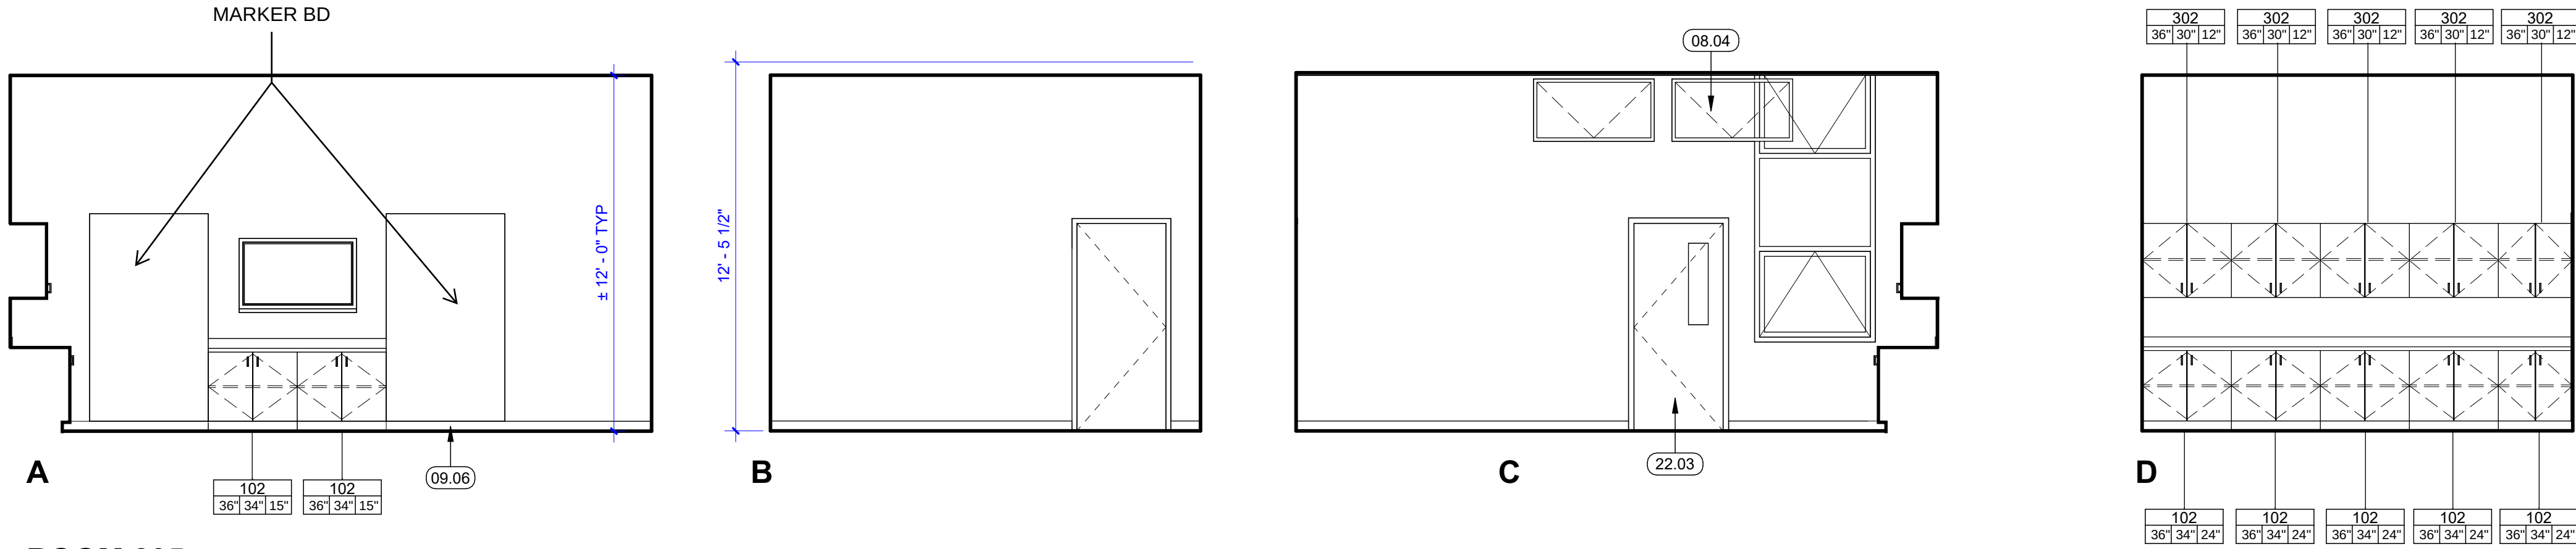

27 ROOM 205 - INTERVENTION

1/4" = 1'-0"

GENERAL INTERIOR ELEVATION NOTES

1. REFER TO I100 FOR FINISH SYMBOL LEGEND, GENERAL NOTES, & SCHEDULE.
2. REFER TO SG SERIES SHEETS FOR SIGNAGE CODE DESCRIPTIONS & SPECIFICATIONS.
3. FOR ADA COMPLIANT MOUNTING HEIGHTS OF FURNITURE, EQUIPMENT, TOILET & LAVATORY ACCESSORIES REFER TO A9.08

KEYNOTES

08.04	WINDOW, TYP SEE WINDOW SCHEDULE.
09.06	FLOORING & BASE, TYP
22.03	ACCESSIBLE LAVATORY, TYP



Revisions	Delta	Date	Revisions	By
-----------	-------	------	-----------	----

NOT FOR CONSTRUCTION

DSA SUBMITTAL

This document is the property of the Owner and is not to be used without his written permission.



HY Architects Project number: 6035

Facility
PARKMEAD ELEMENTARY SCHOOL
1920 MAGNOLIA WAY, WALNUT CREEK, CA
94595







Project
PARKMEAD MODERNIZATION
- INCREMENT 1

Sheet Title
INTERIOR ELEVATIONS


Client Project Number: Client Proj. #

Scale: 1/4" = 1'-0"	Sheet
Drawn By: Author	A5.04
Checked By: Checker	
Issue Date: 8/22/23	
Revit Version: 2023	
Sheet	of 200


C:\revit_Locals\6035 WCSD Parkmead ES_R03_central_JosephDL01W.rvt 3/26/2024 10:00:01 AM

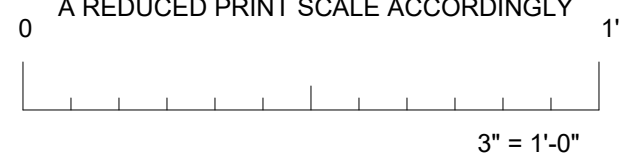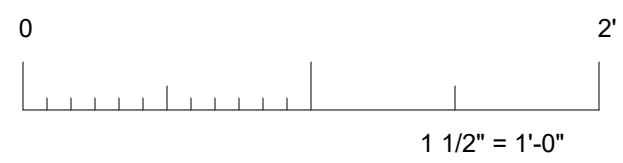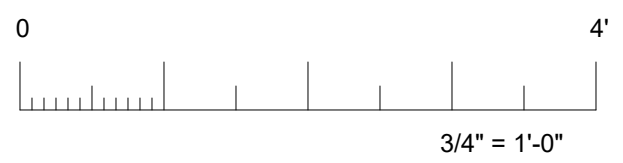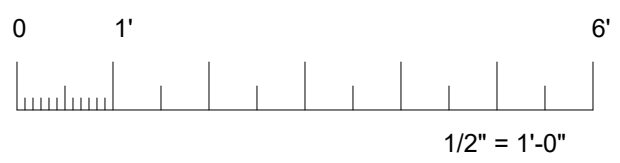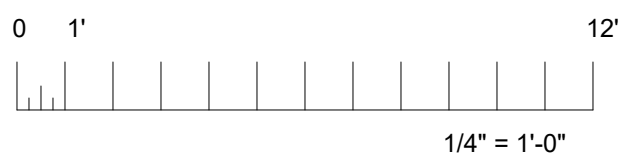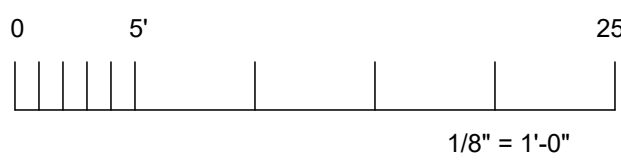


IF THIS SHEET IS NOT 30"x42", IT IS
A REDUCED PRINT SCALE ACCORDINGLY

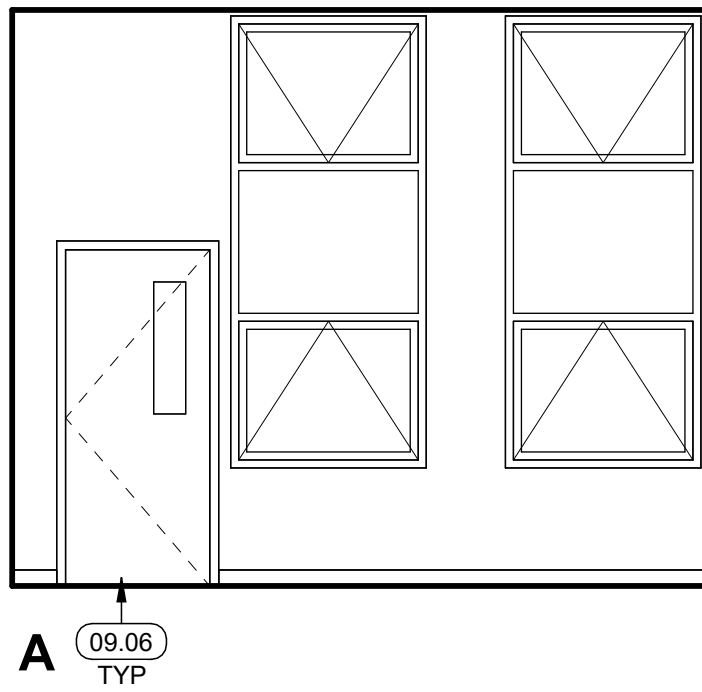


A 09.06
TYP

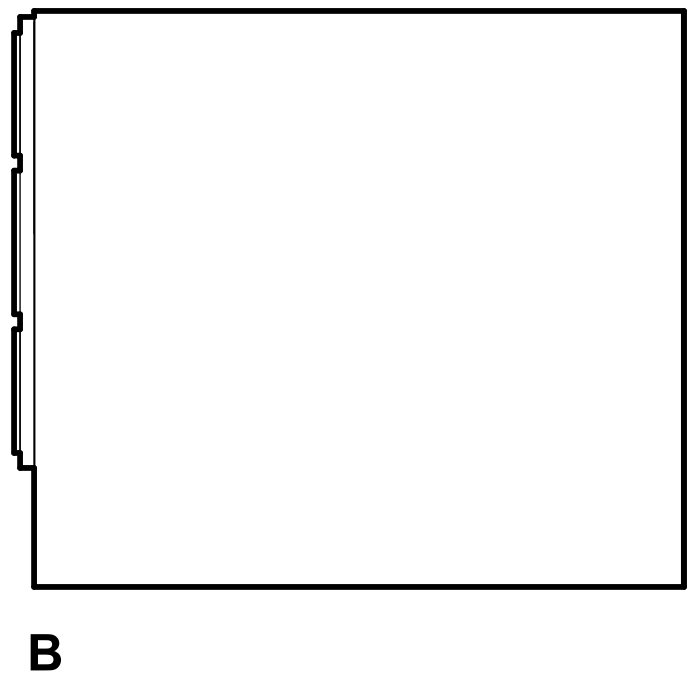

B

 

C

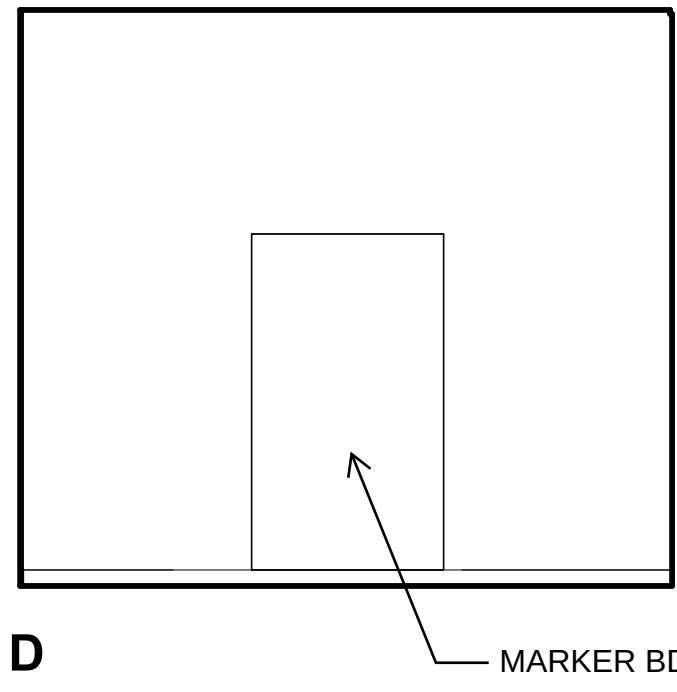


D

MARKER BD

26 ROOM 206 - OFFICE


1/4" = 1'-0"

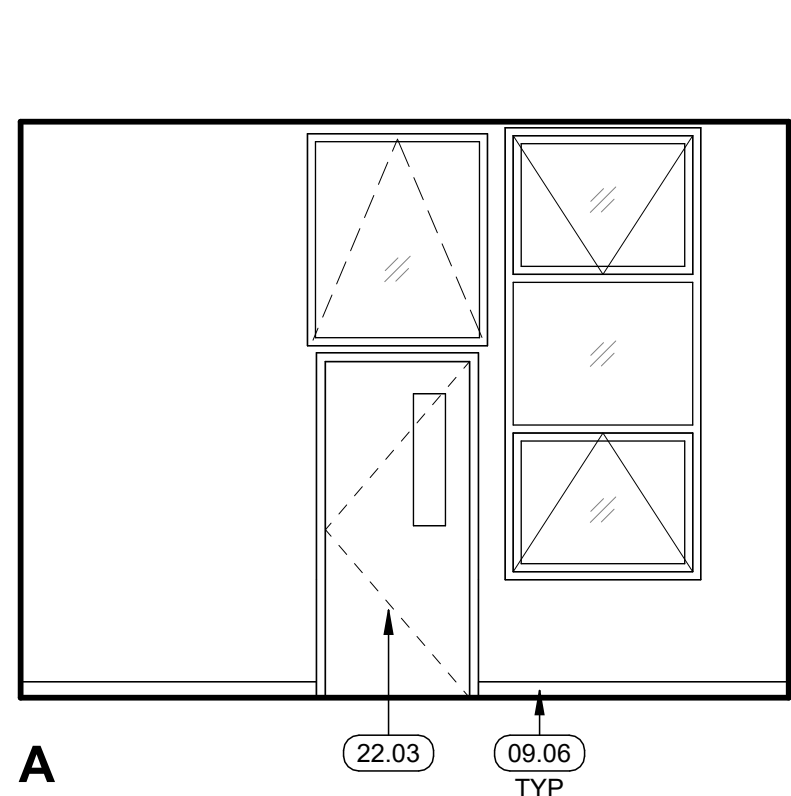


A

22.03


09.06
TYP

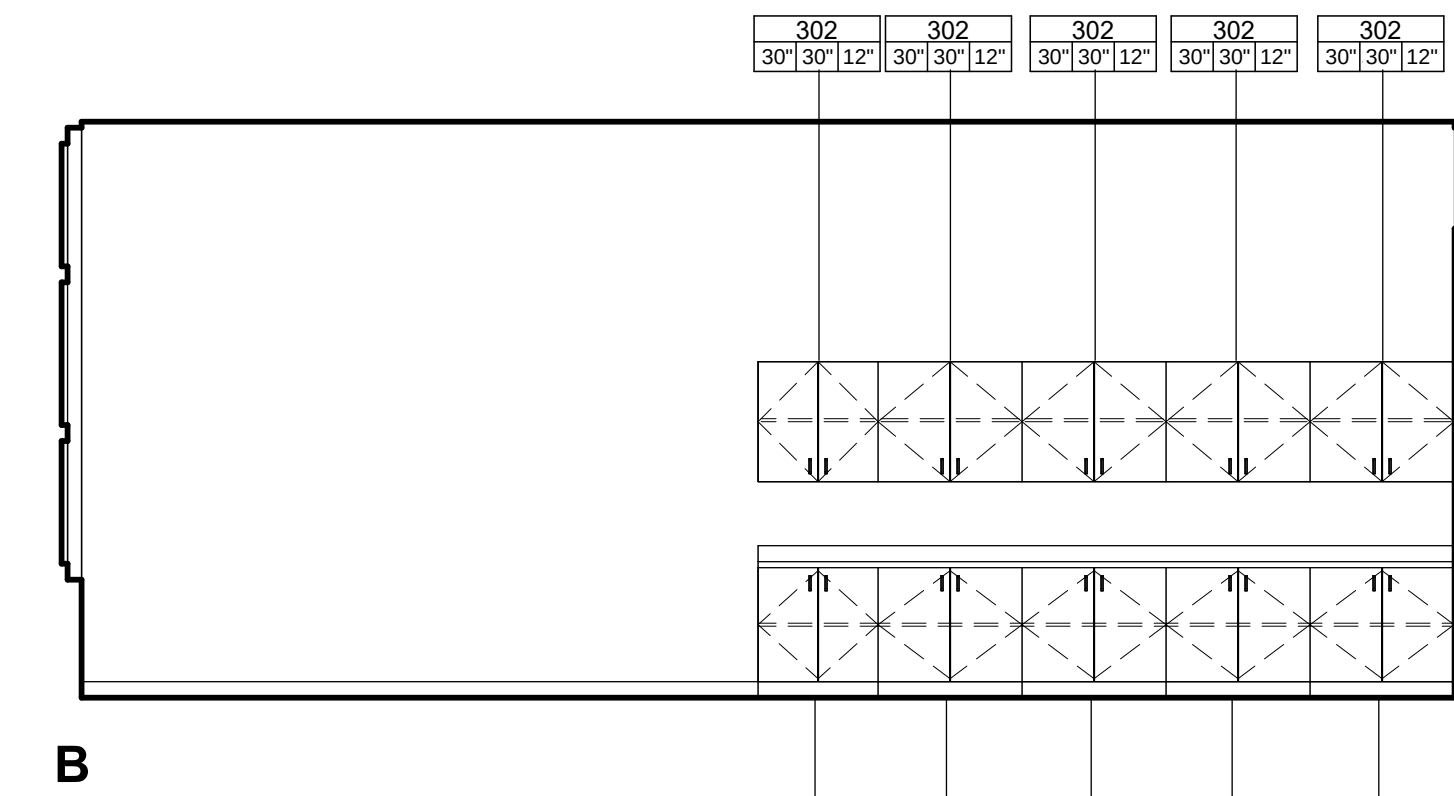

B

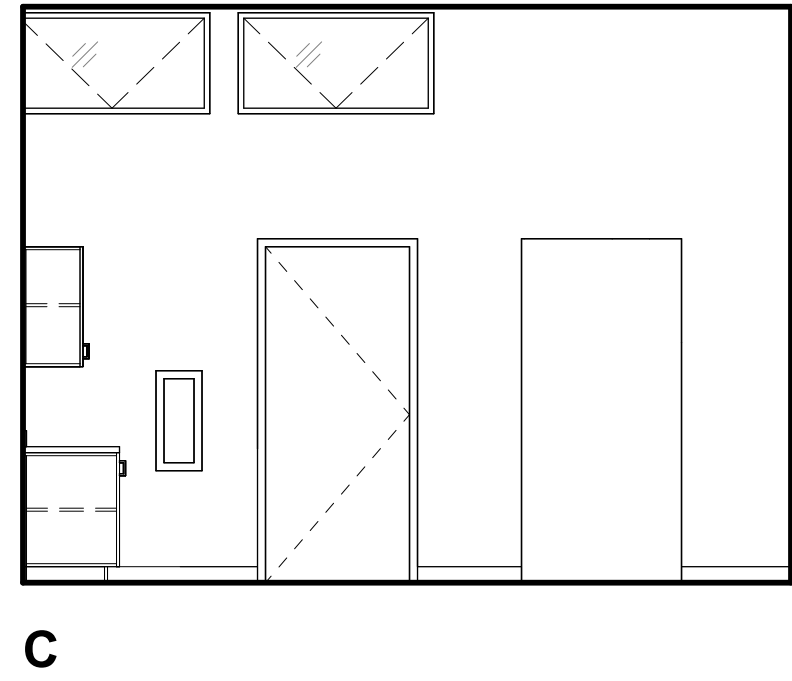

C

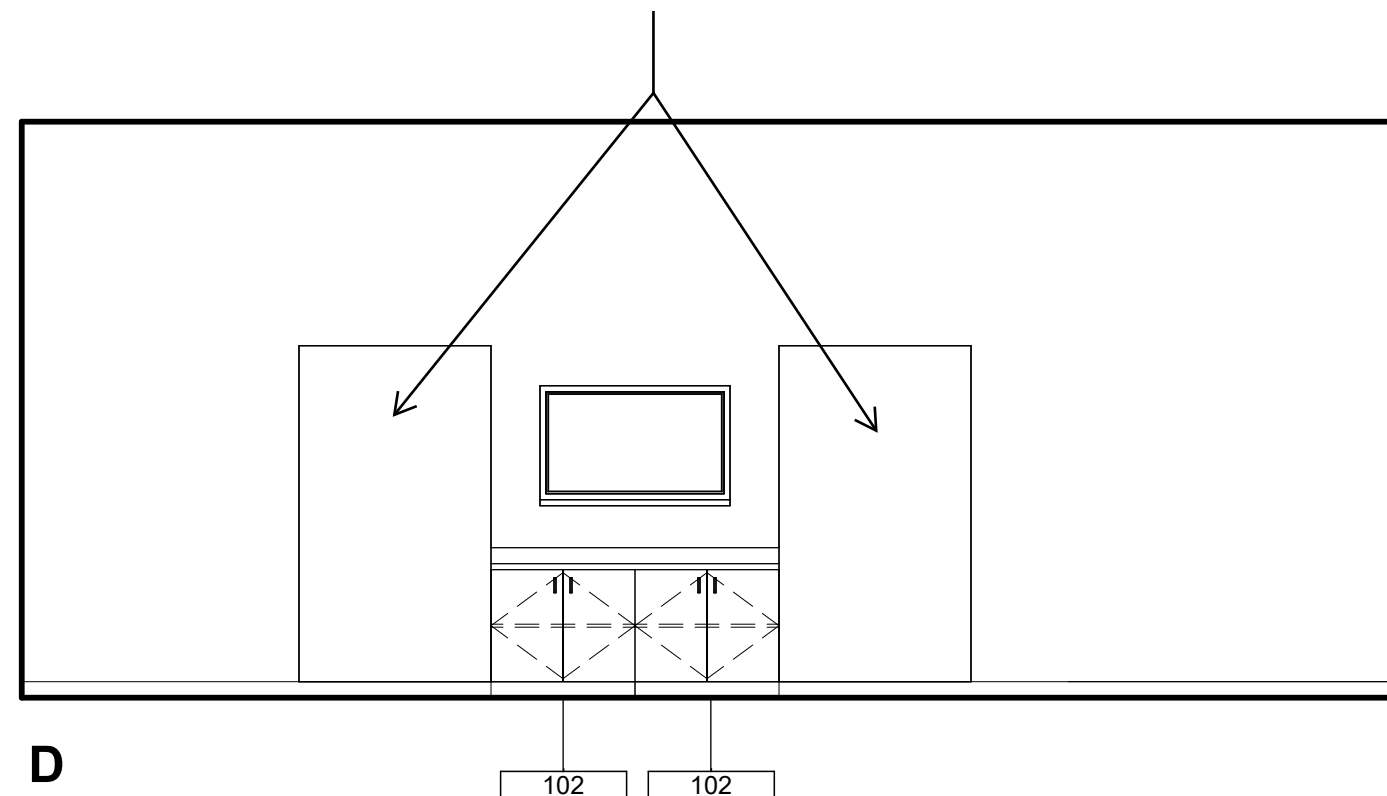


D

MARKER BD


27 ROOM 207 - RESOURCE

1/4" = 1'-0"

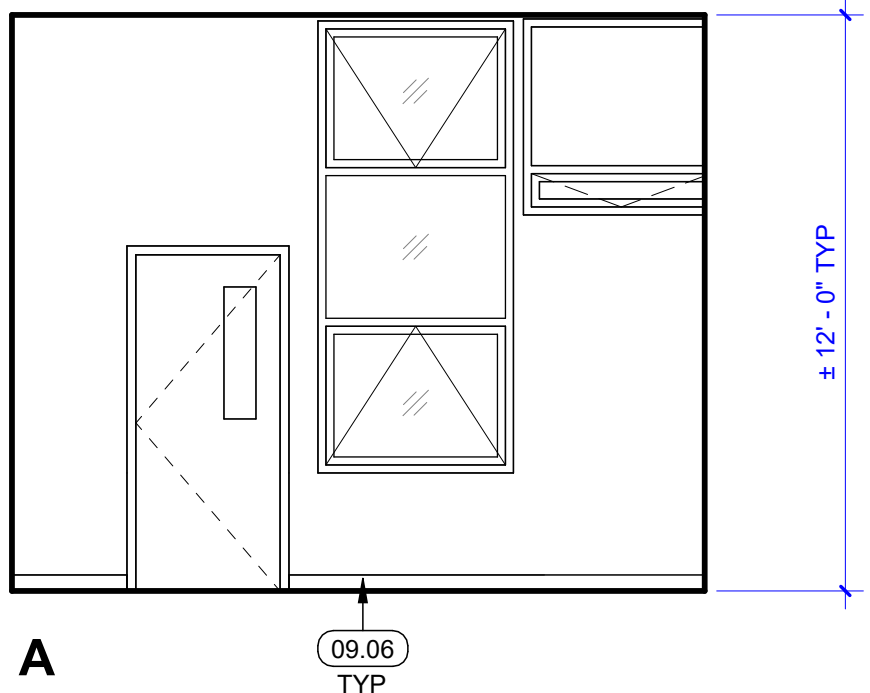


A


09.06
TYP

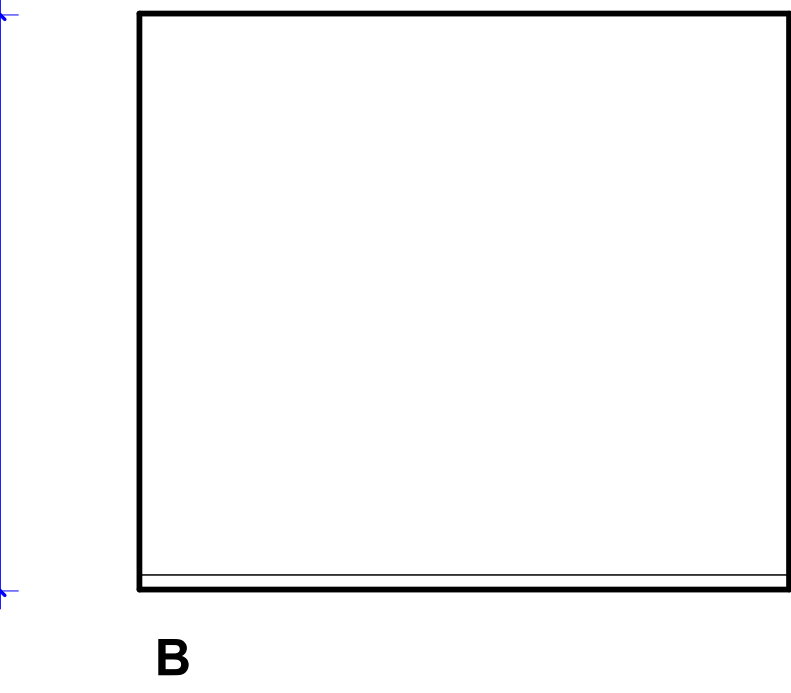

B

 

C

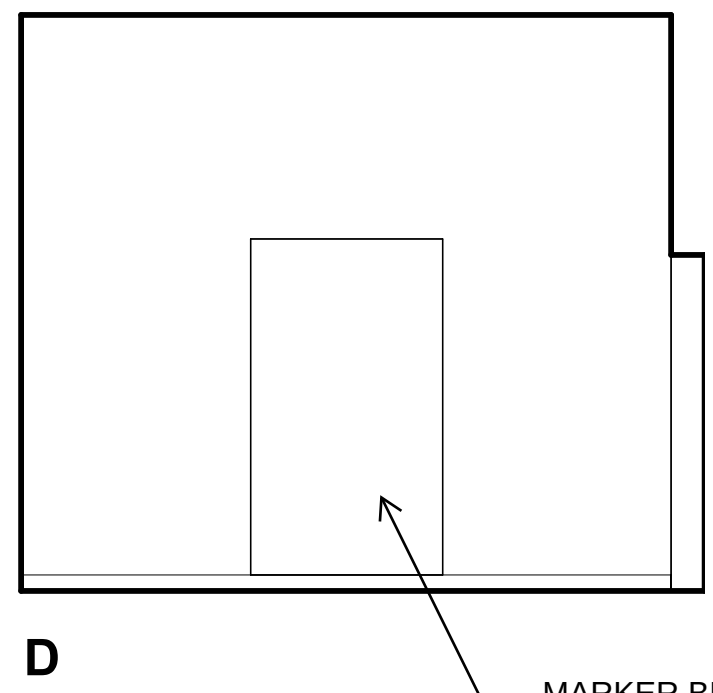


D

MARKER BD

28 ROOM 208 - OFFICE


1/4" = 1'-0"

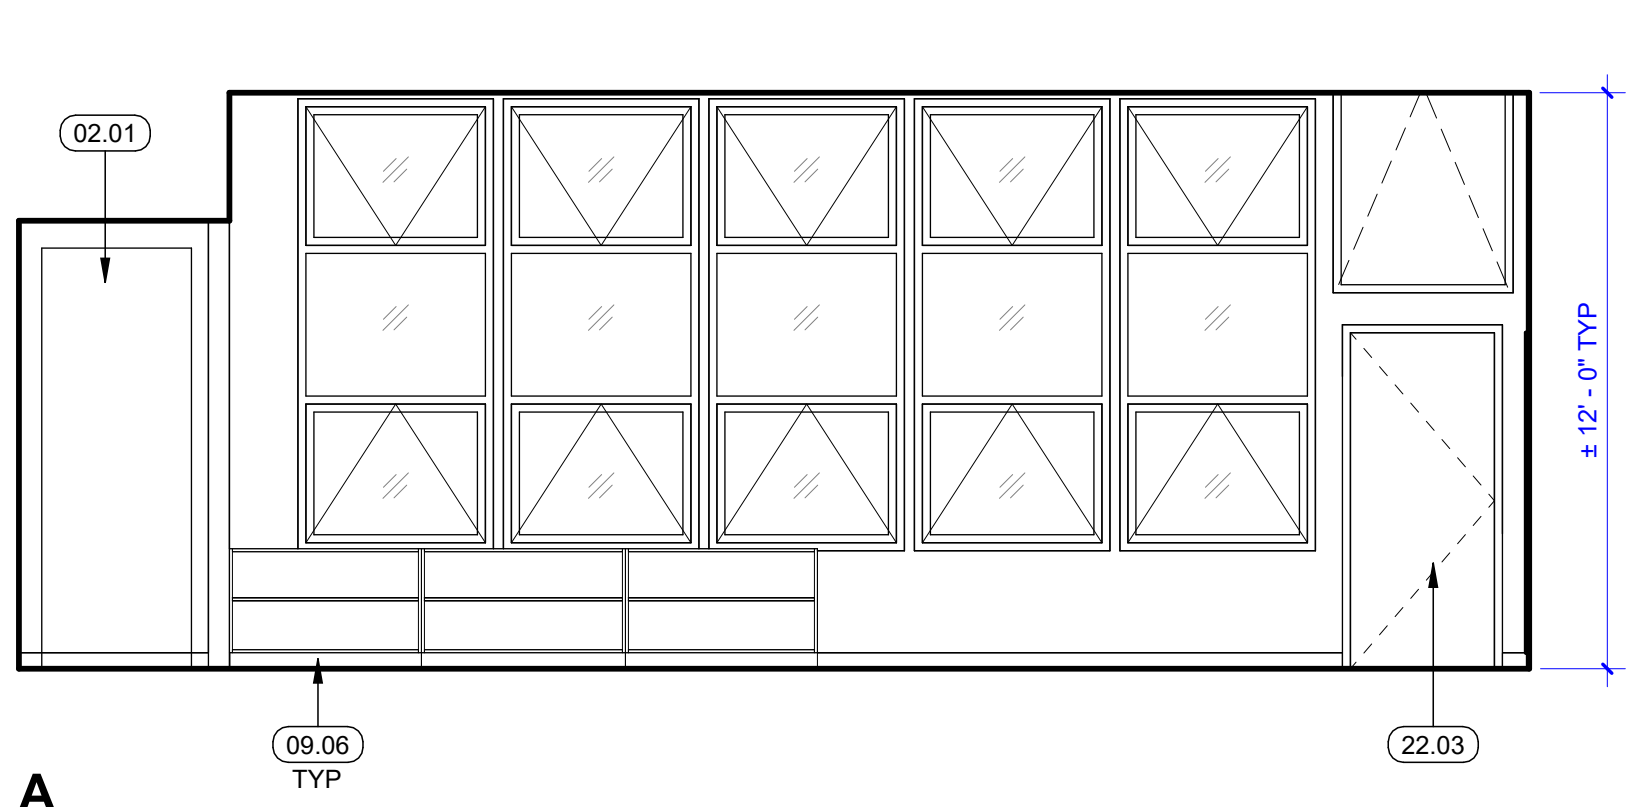

A

09.06
TYP

22.03

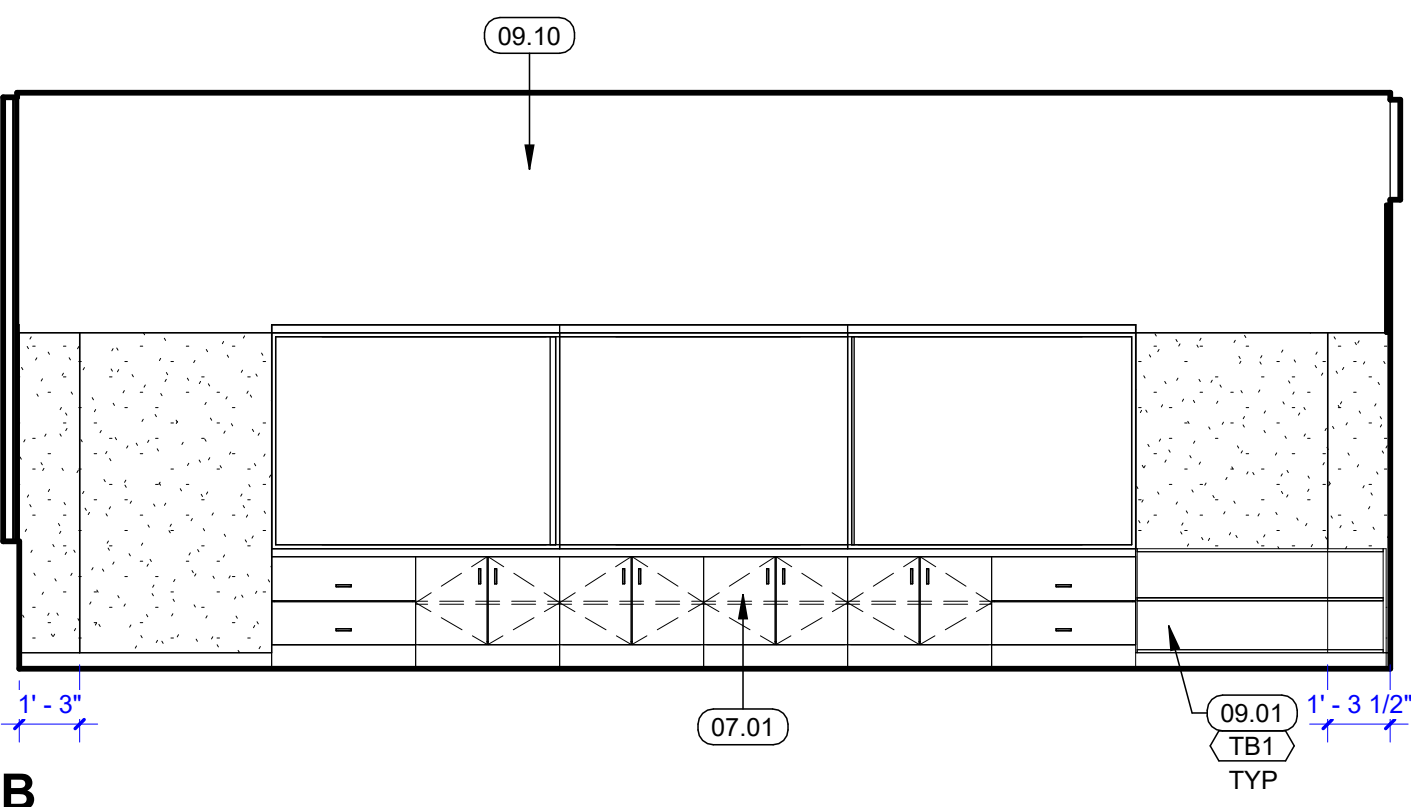


B

09.10

07.01

09.01
TB1
TYP

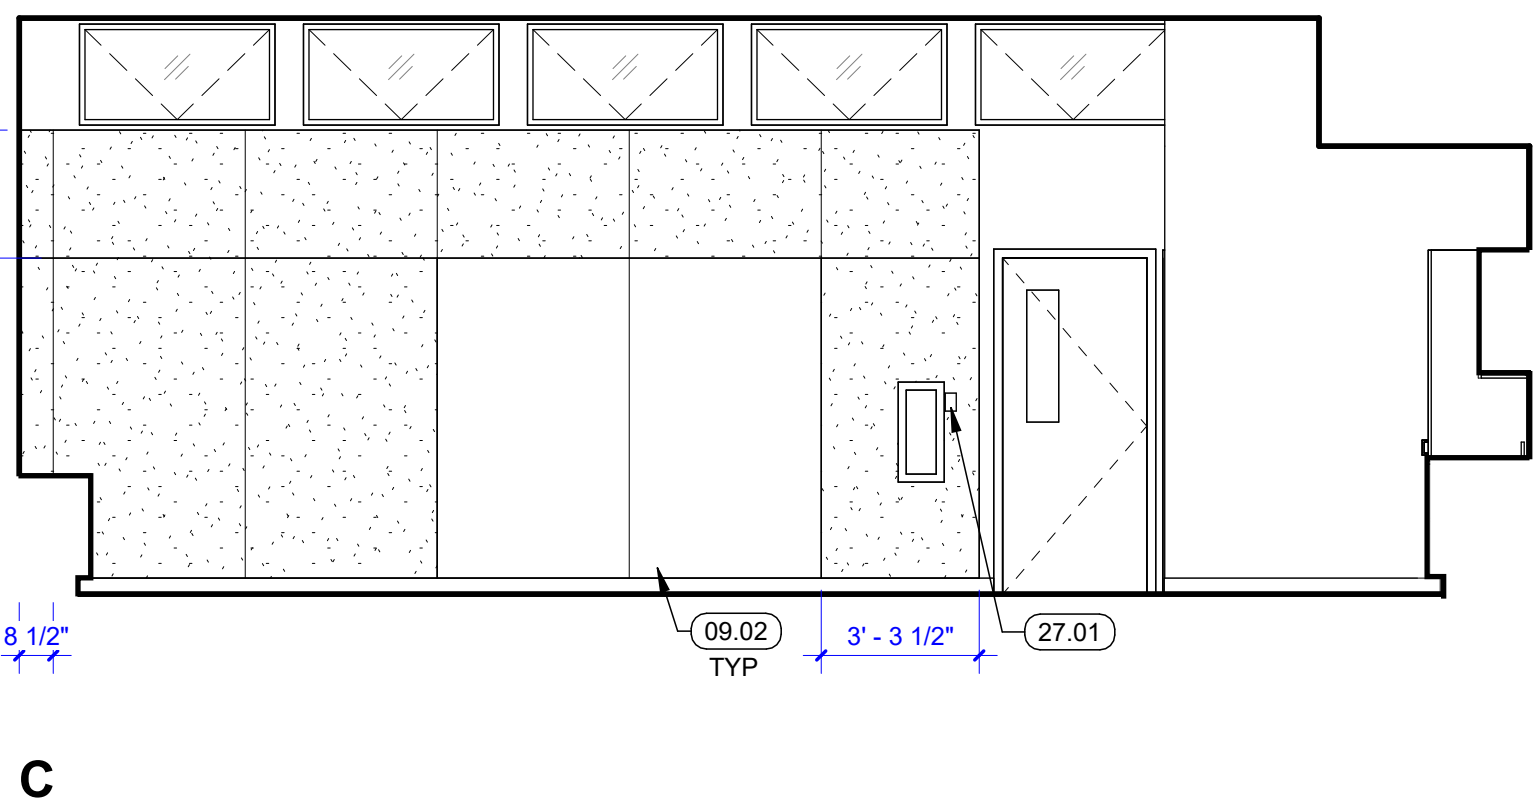


C

8 1/2"

09.02
TYP

3' - 3 1/2"

27.01

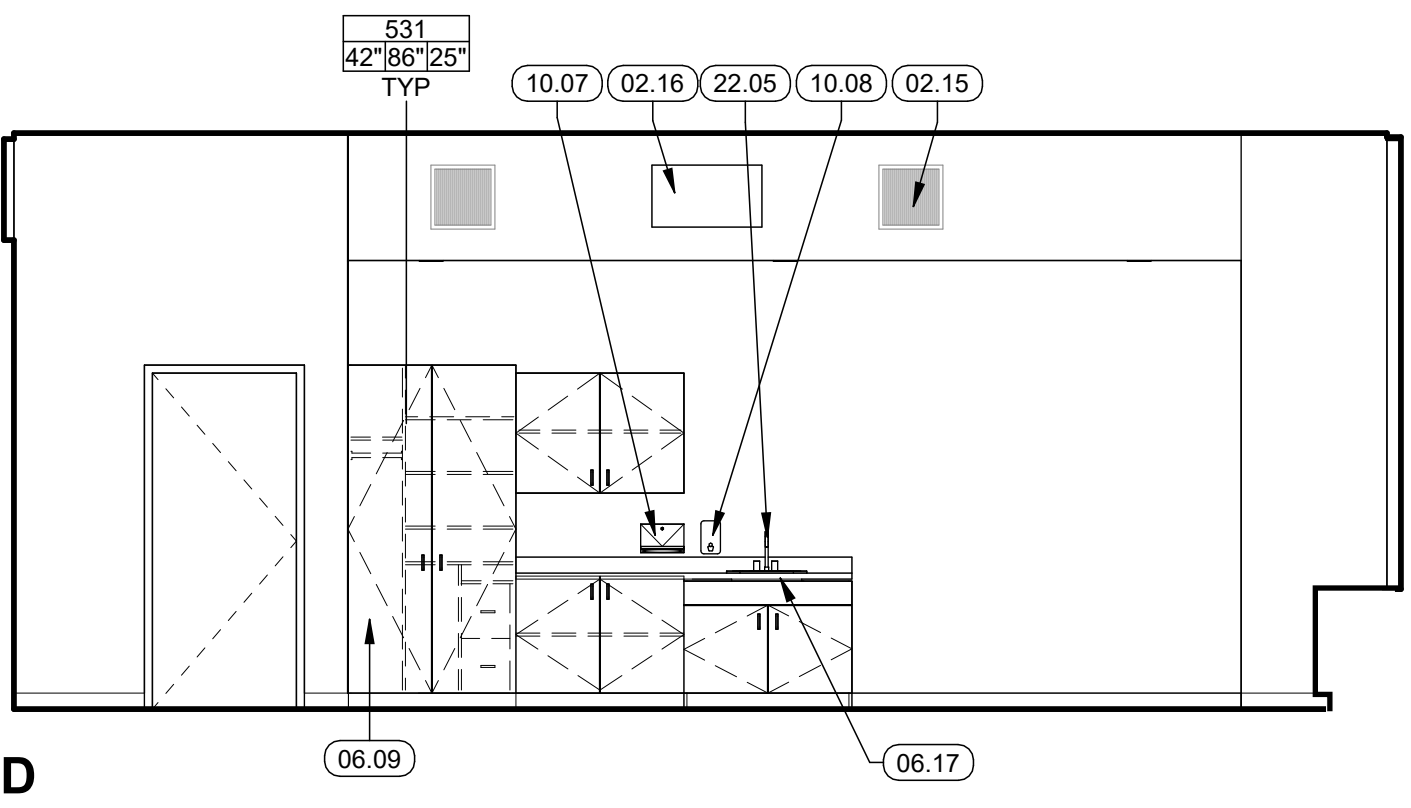

D

631
42'00" x 24'00"

TYP

10.07

02.16

22.05

10.08

02.15

22 BLDG 200 - ROOM 211 - TYPICAL CLASSROOM

1/4" = 1'-0"

GENERAL INTERIOR ELEVATION NOTES

1. REFER TO I100 FOR FINISH SYMBOL LEGEND, GENERAL NOTES, & SCHEDULE.
2. REFER TO SG SERIES SHEETS FOR SIGNAGE CODE DESCRIPTIONS & SPECIFICATIONS.
3. FOR ADA COMPLIANT MOUNTING HEIGHTS OF FURNITURE, EQUIPMENT, TOILET & LAVATORY ACCESSORIES REFER TO A9.08

KEYNOTES

02.01	(E) MECHANICAL UNIT, TYP
02.15	(E) MECH REGISTER
02.16	(E) CLOCK/SPEAKER, SED
06.09	TEACHER'S CABINET, TYP
06.17	COUNTER, TYP
07.01	PATCH BUILD-UP ROOFING TO MATCH (E), TYP
09.01	48" X 80" TACK WALL, TYP. SEE DETAIL 22/A9.05
09.02	48" X 80" MARKER BOARD, TYP. SEE DETAIL 21/A9.05
09.06	FLOORING & BASE, TYP
09.10	PAINT WALL, TYP. SEE PAINT PLAN & FINISH SCHEDULE
10.07	ACCESSIBLE PAPER TOWEL DISPENSER, TYP
10.08	ACCESSIBLE SOAP DISPENSER, TYP
22.03	ACCESSIBLE LAVATORY, TYP
22.05	ACCESSIBLE SINK, TYP
27.01	TELEPHONE, SED



Revisions	Delta	Date	Revisions	By
-----------	-------	------	-----------	----

NOT FOR CONSTRUCTION

DSA SUBMITTAL

This document is the property of the Owner and is not to be used without his written permission.



HY Architects Project number: 6035

Facility
PARKMEAD ELEMENTARY SCHOOL
1920 MAGNOLIA WAY, WALNUT CREEK, CA
94595

Project
PARKMEAD MODERNIZATION
- INCREMENT 1

Sheet Title
INTERIOR ELEVATIONS

Client Project Number: Client Proj. #

Scale: 1/4" = 1'-0"

Drawn By: Author


Checked By: Checker

Issue Date: 8/22/23


Revit Version: 2023

Sheet
A5.05
Sheet of 200


3/26/2024 10:00:07 AM C:\revit_Locals\6035 WCSD Parkmead ES_R03_serial_JosephDL\DW\int

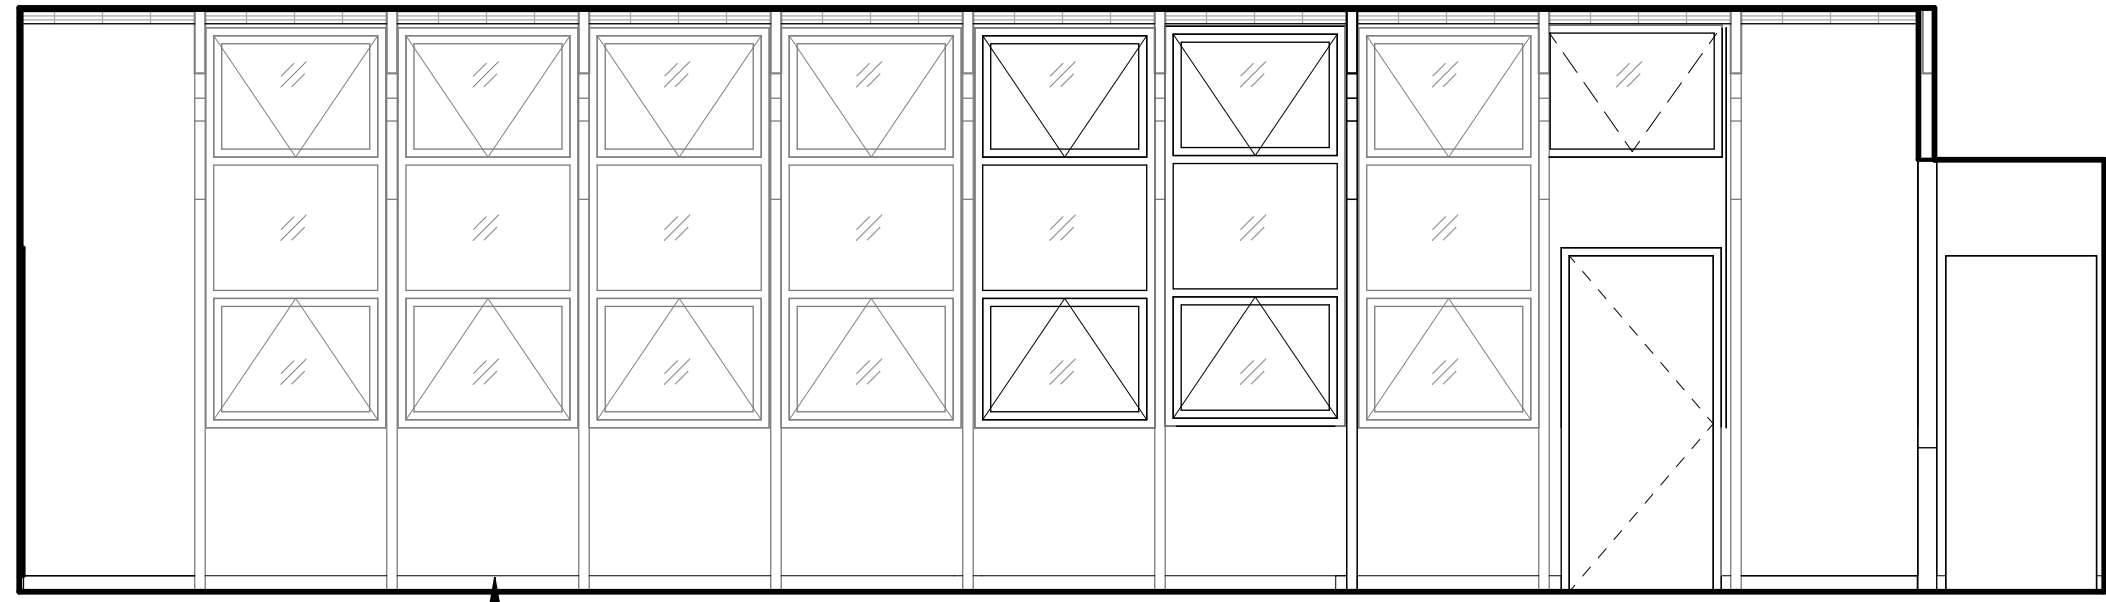


A 06.06 TYP

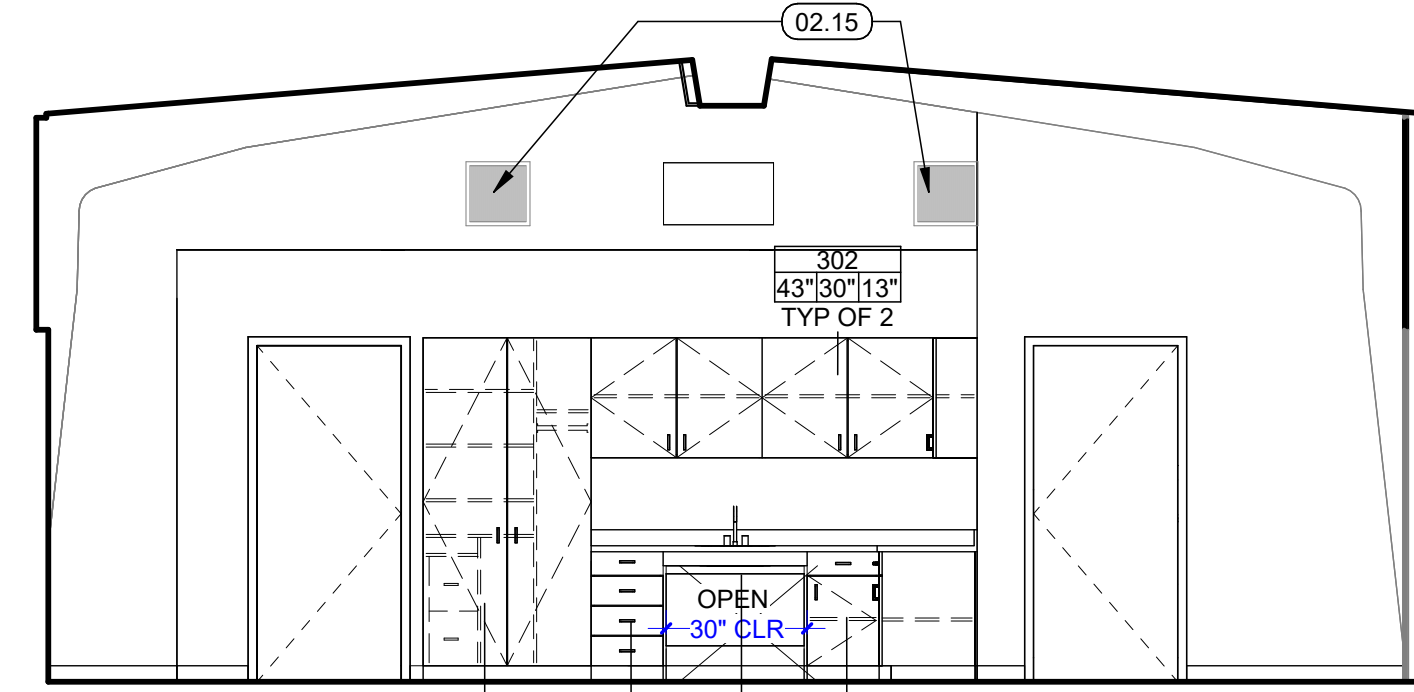

B 531 42'86"125" 254 18'33"124" 211 18'33"124" 154 B 30'33"124"

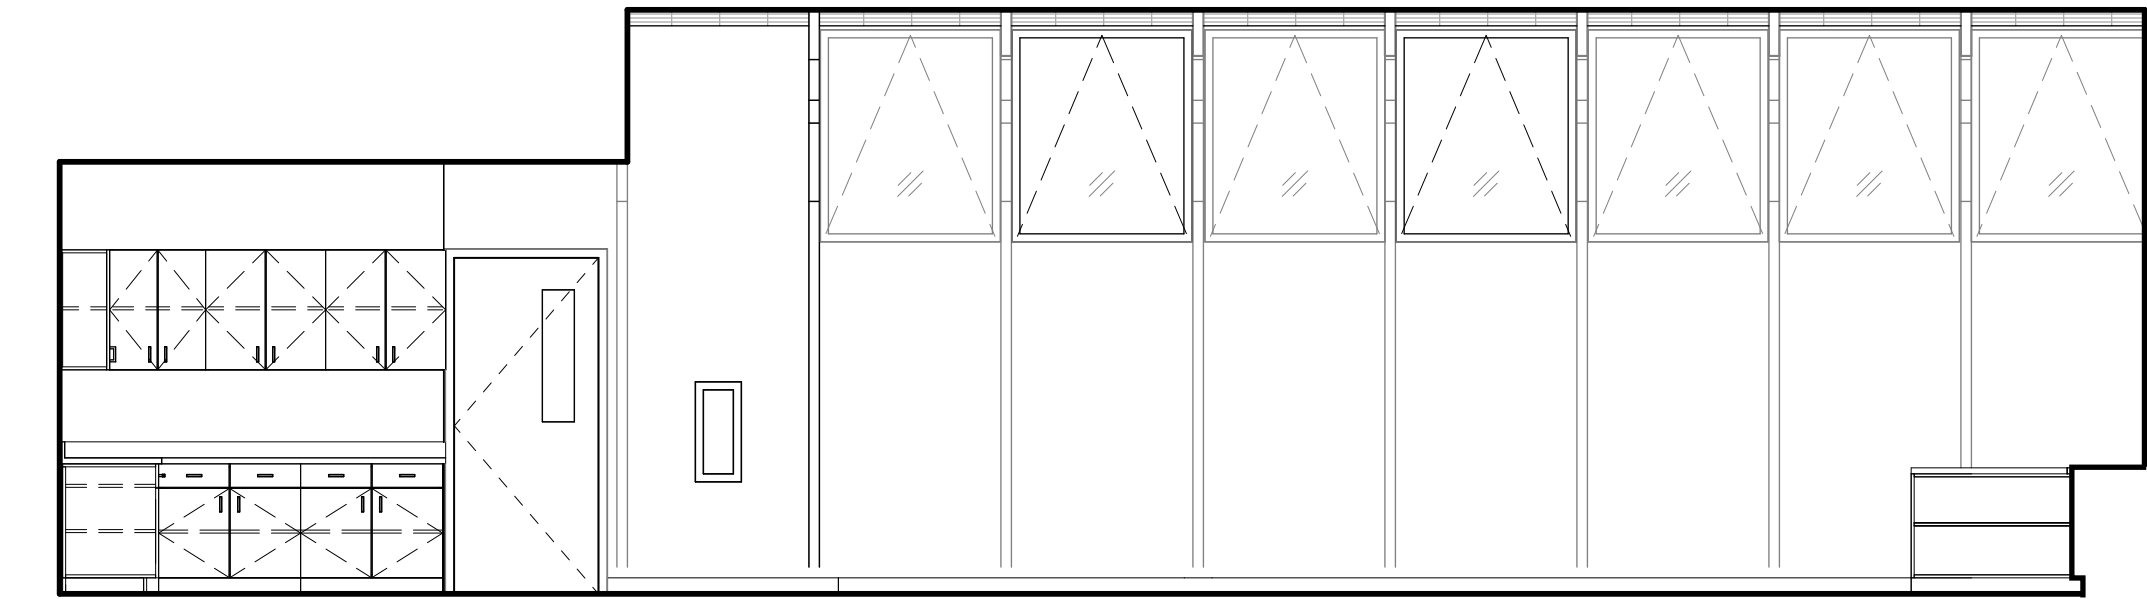


C

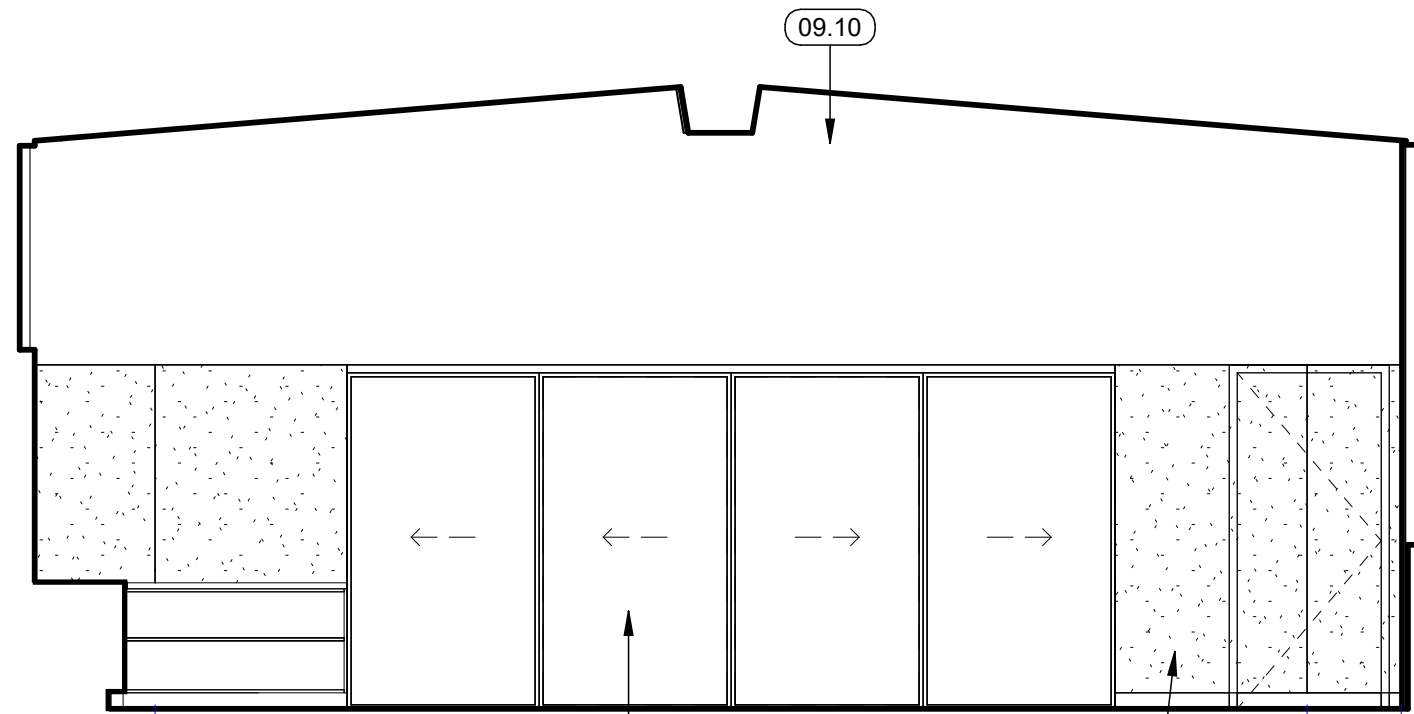


D 06.14 09.01 TB1 TYP


27 ROOM 303 - TYPICAL KINDERGARTEN 1/4" = 1'-0"

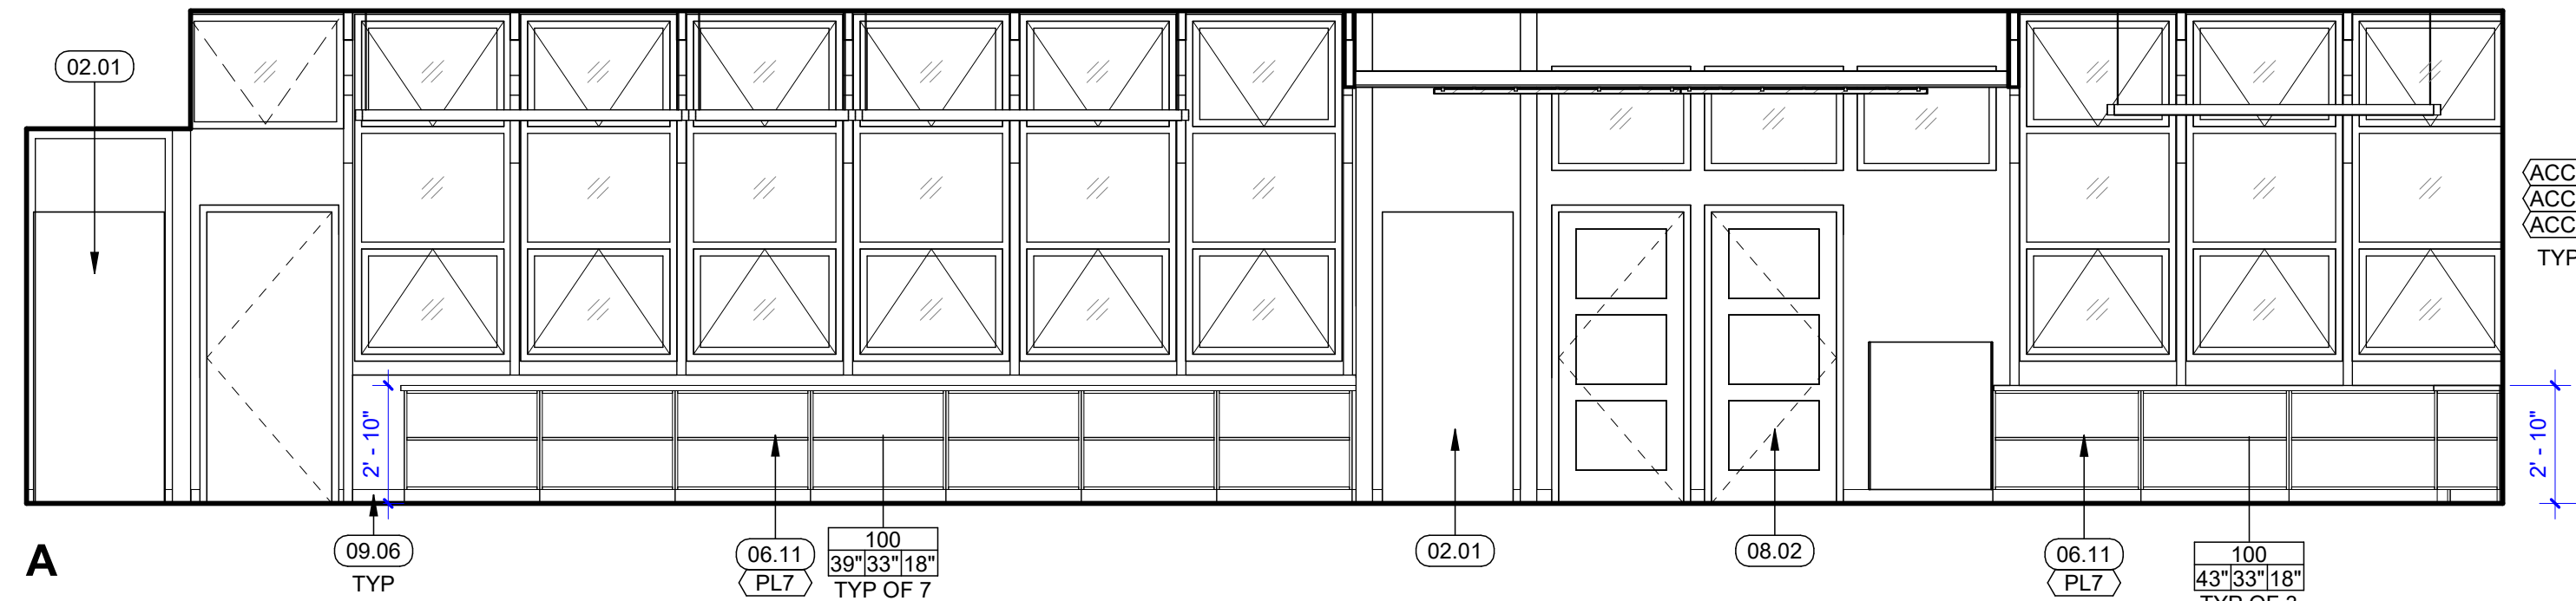


A 02.01 09.06 TYP 06.11 PL7 100 30'33"118" TYP OF 7 02.01 08.02 06.11 PL7 100 43'33"118" TYP OF 3 ACC1 ACC2 ACC3 TYP

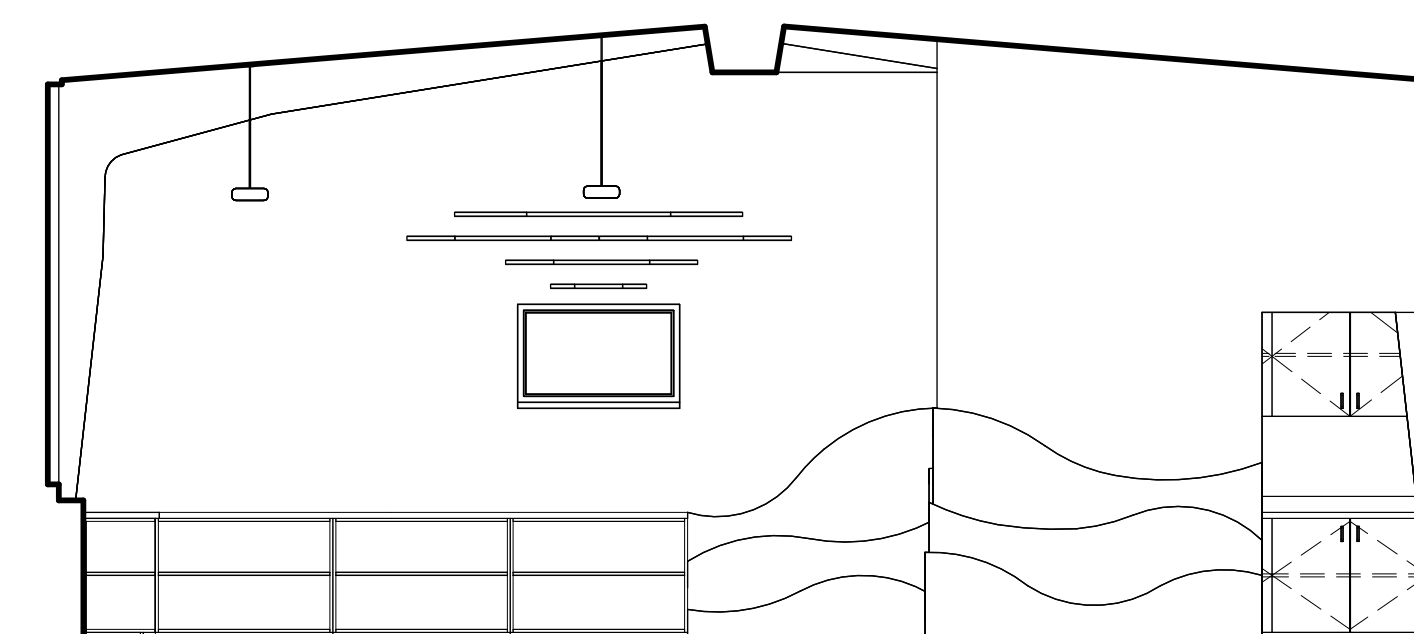

B

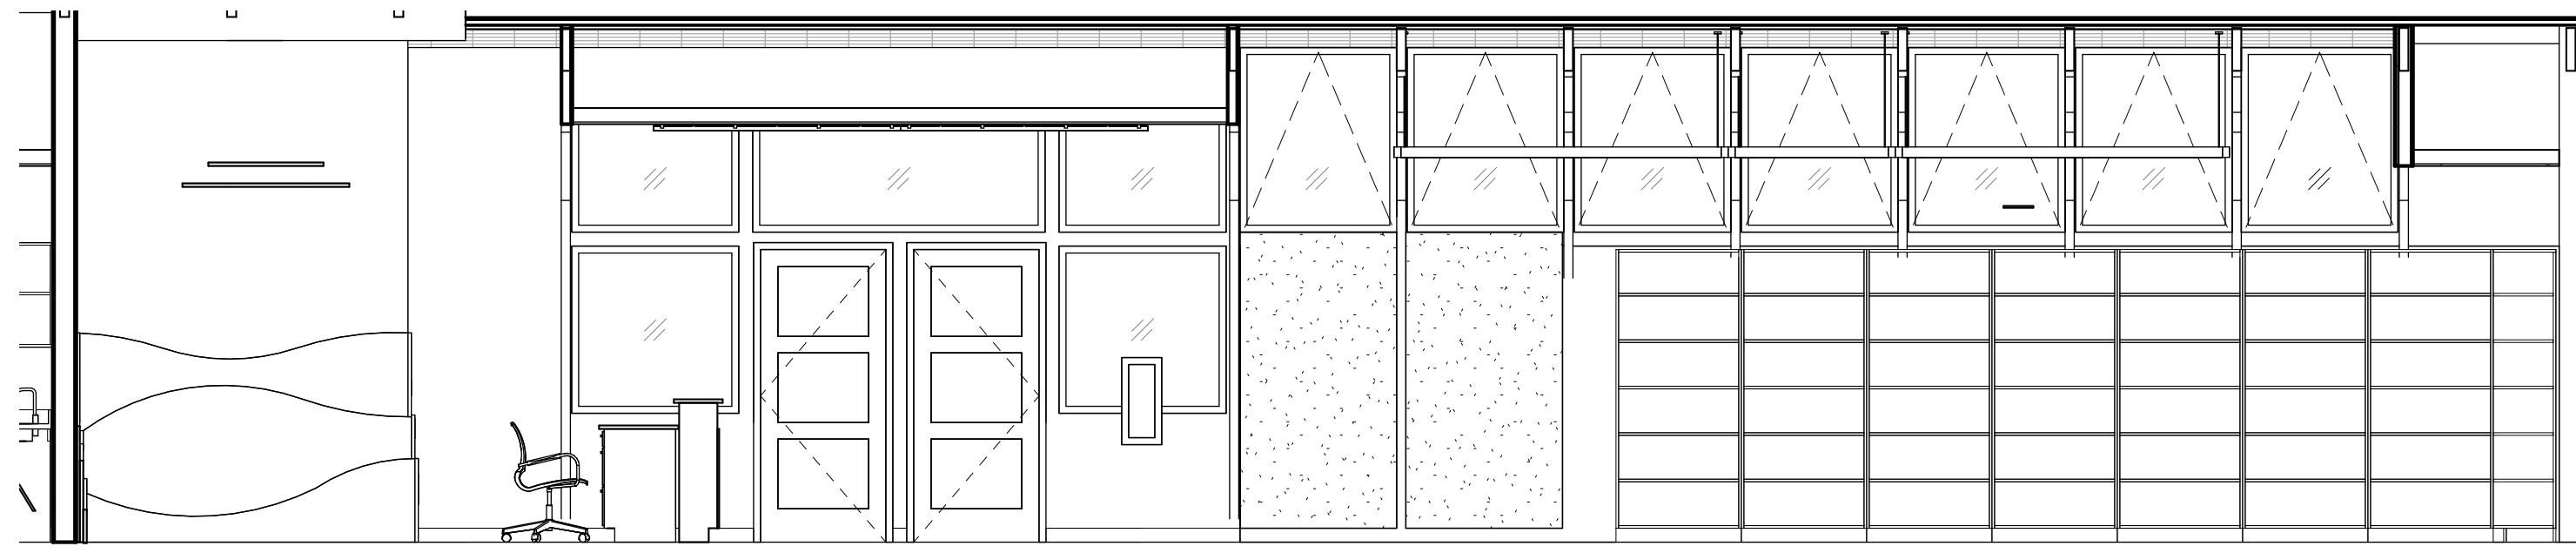


C

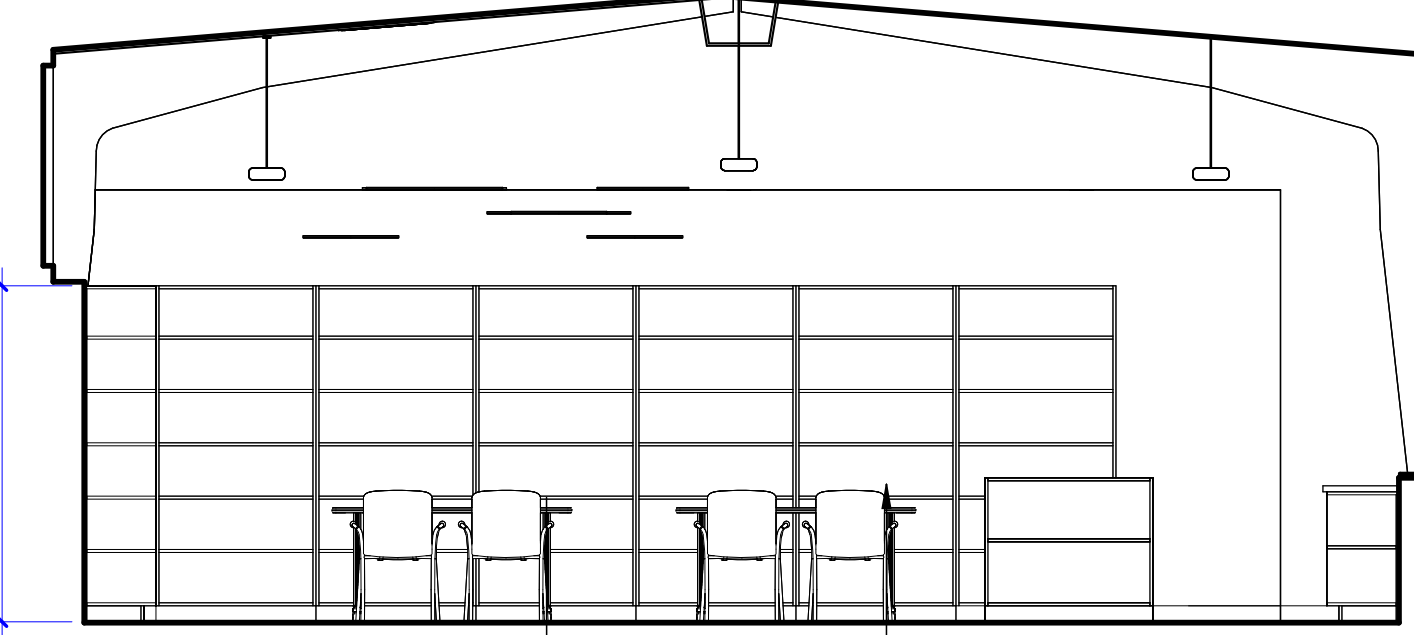


D 400 40'84"118" TYP OF 6 06.16 PL7 TYP


29 ROOM 305 - LIBRARY 1/4" = 1'-0"

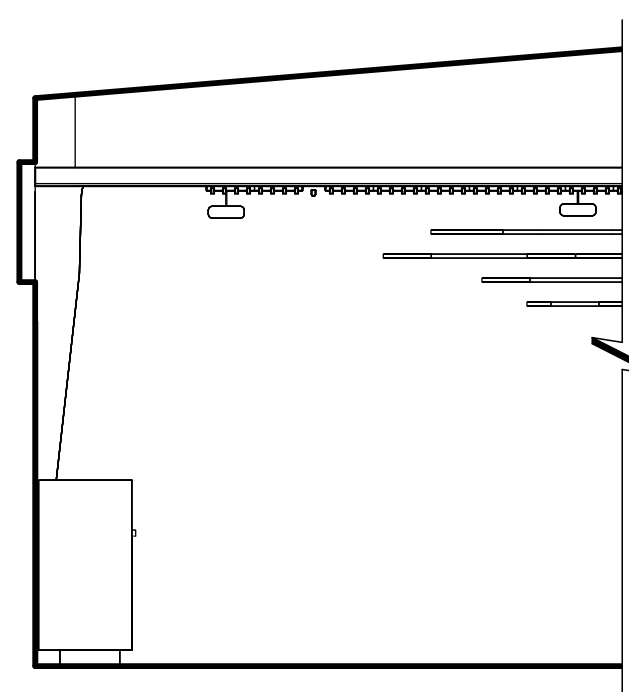


F

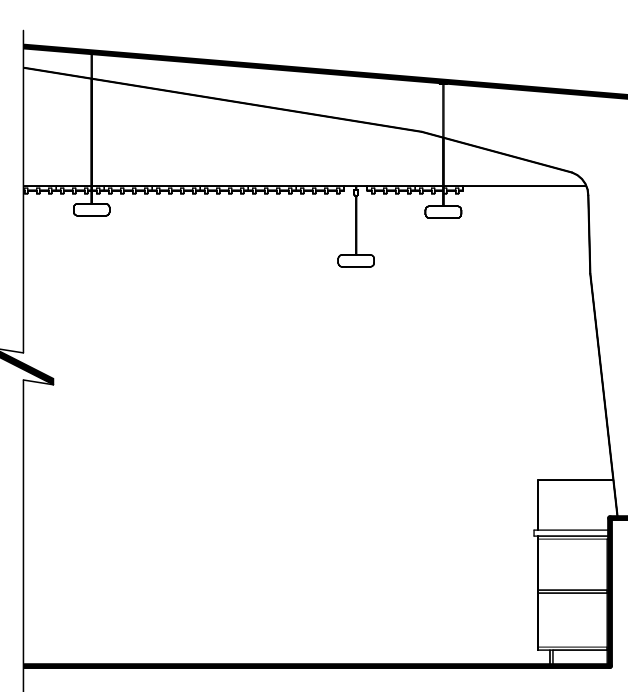

H

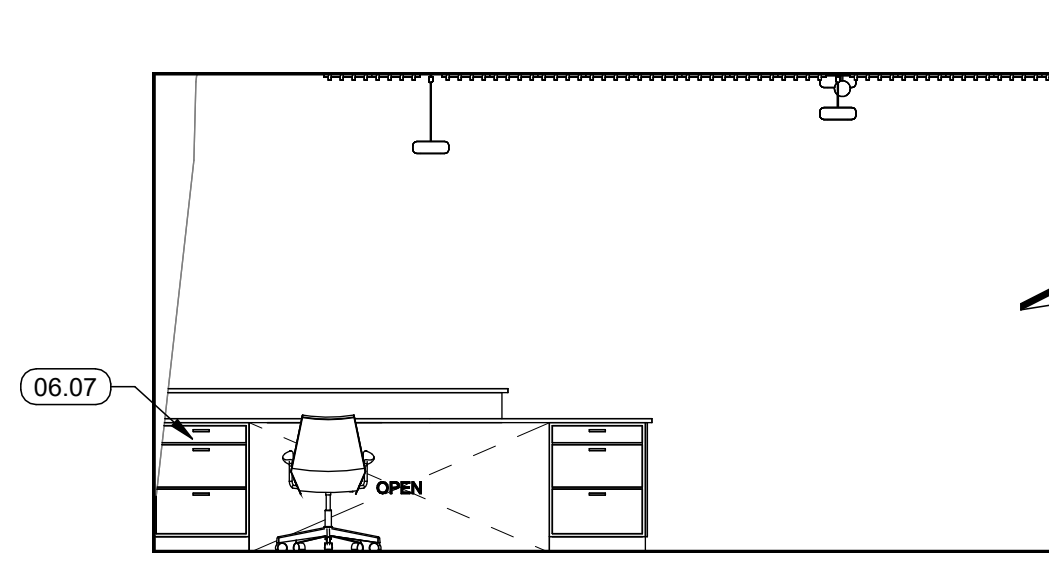

06.07

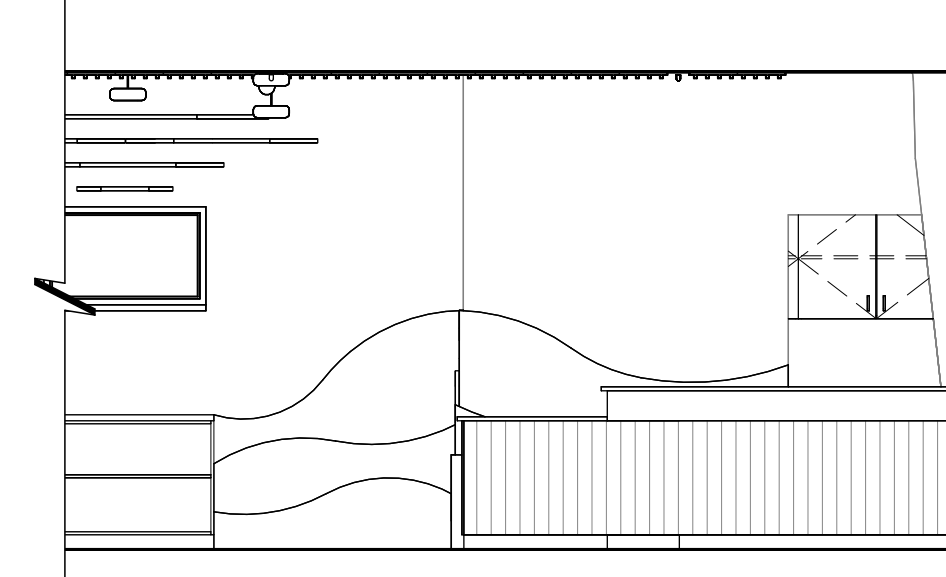

30 ROOM 305 - LIBRARY - CASEWORK 1/4" = 1'-0"

25 ROOM 305 - LIBRARY - READING AREA 1/4" = 1'-0"

20 ROOM 305 - RECEPTION LIBRARY - EAST 1/4" = 1'-0"

10 ROOM 305 - LIBRARY RECEPTION - WEST 1/4" = 1'-0"

GENERAL INTERIOR ELEVATION NOTES

1. REFER TO I100 FOR FINISH SYMBOL LEGEND, GENERAL NOTES, & SCHEDULE.
2. REFER TO SG SERIES SHEETS FOR SIGNAGE CODE DESCRIPTIONS & SPECIFICATIONS.
3. FOR ADA COMPLIANT MOUNTING HEIGHTS OF FURNITURE, EQUIPMENT, TOILET & LAVATORY ACCESSORIES REFER TO A9.08

KEYNOTES

02.01	(E) MECHANICAL UNIT, TYP
02.15	(E) MECH REGISTER
06.07	RECEPTION DESK, SEE SHEET A9.07
06.11	COUNTER & BOOKCASES, TYP
06.14	KINDER/TK TEACHING WALL, TYP
06.16	BOOKCASE, TYP
08.02	DOOR, TYP SEE DOOR SCHEDULE.
09.01	48" X 80" TACK WALL, TYP. SEE DETAIL 22/A9.05
09.06	FLOORING & BASE, TYP
09.10	PAINT WALL, TYP. SEE PAINT PLAN & FINISH SCHEDULE



Revisions	Delta	Date	Revisions	By
-----------	-------	------	-----------	----

NOT FOR CONSTRUCTION

DSA SUBMITTAL

This document is the property of the Owner and is not to be used without his written permission.

HY HIBSER YAMAUCHI Architects, Inc.
300 - 27th Street
Oakland, CA 94612
510.446.2222 tel | 510.446.2211 fax
HY Architects Project number: 6035

Facility
PARKMEAD ELEMENTARY SCHOOL
1920 MAGNOLIA WAY, WALNUT CREEK, CA 94595

Project
PARKMEAD MODERNIZATION - INCREMENT 1

Sheet Title
INTERIOR ELEVATIONS

Client Project Number: Client Proj. #

Scale: 1/4" = 1'-0" Sheet

Drawn By: Author

Checked By: Checker




Issue Date: 8/22/23

Revit Version: 2023





A5.06

Sheet of 200

C:\revit_Locals\6035 WCSD Parkmead ES_R03_central_JosephDLGW.rvt 3/26/2024 10:00:08 AM

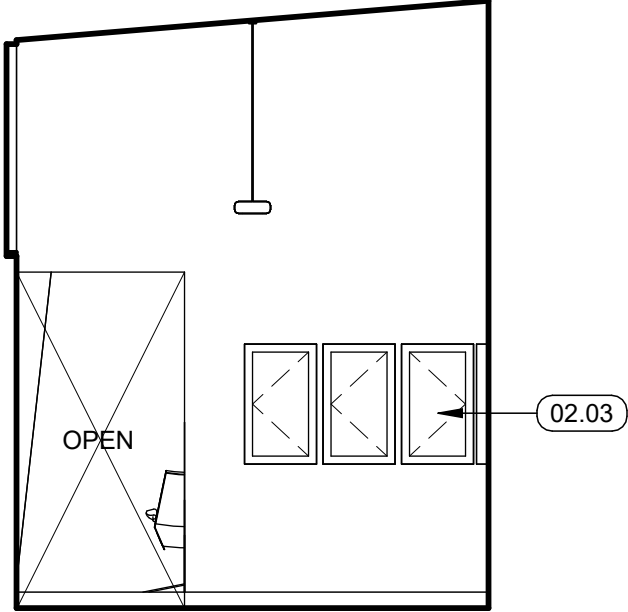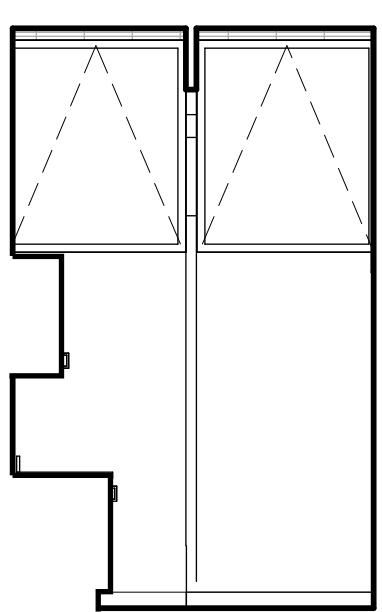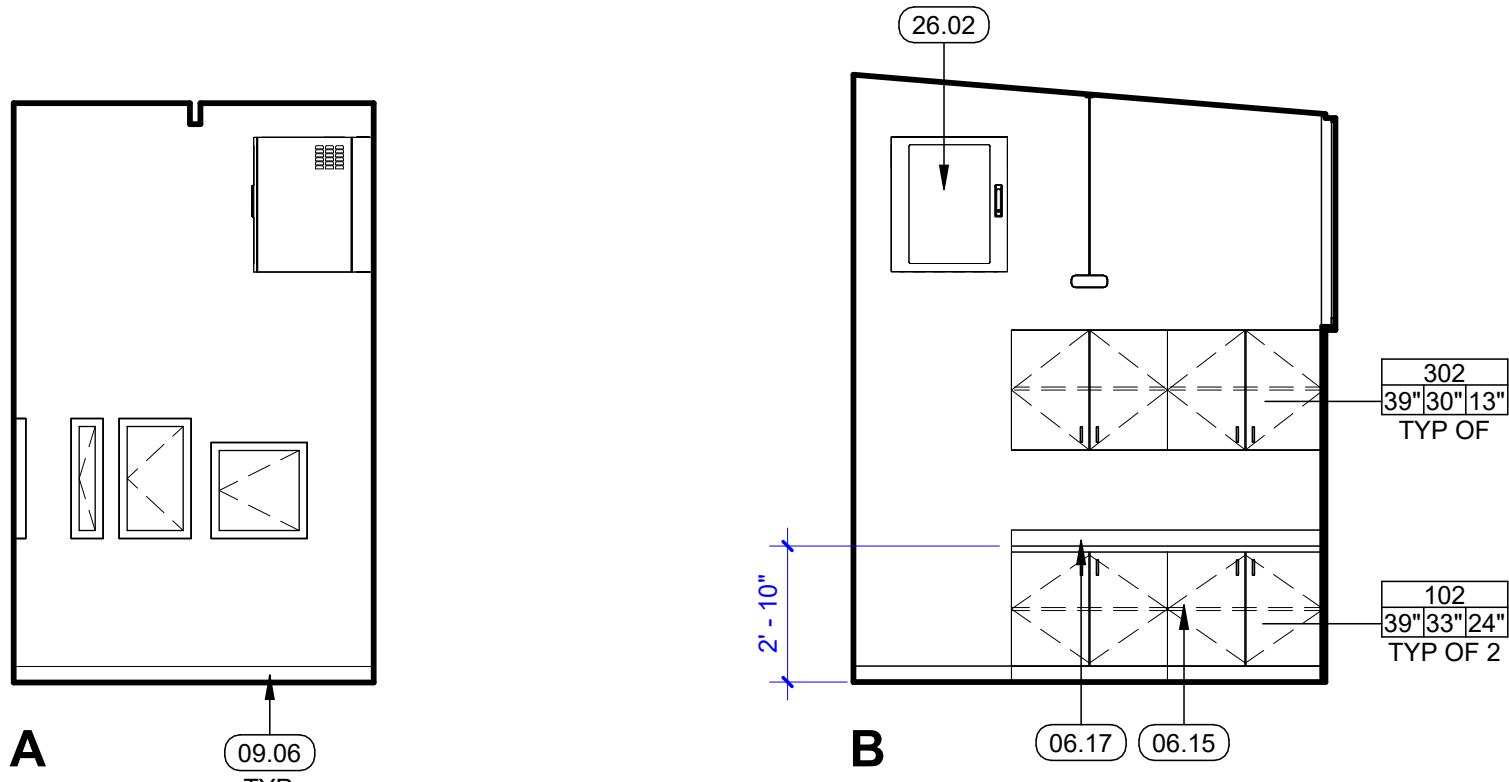

21 ROOM 315 - BOOK ROOM

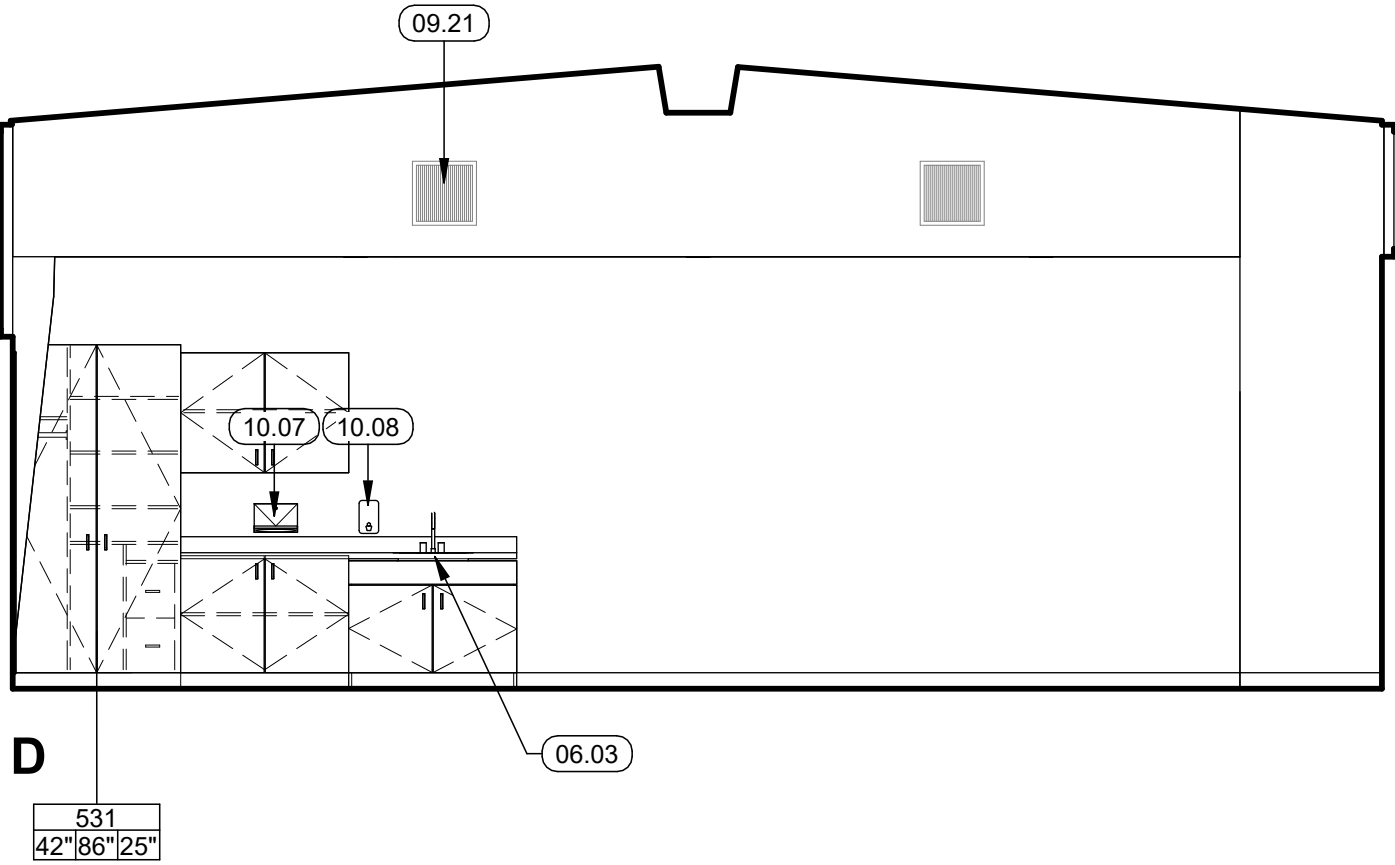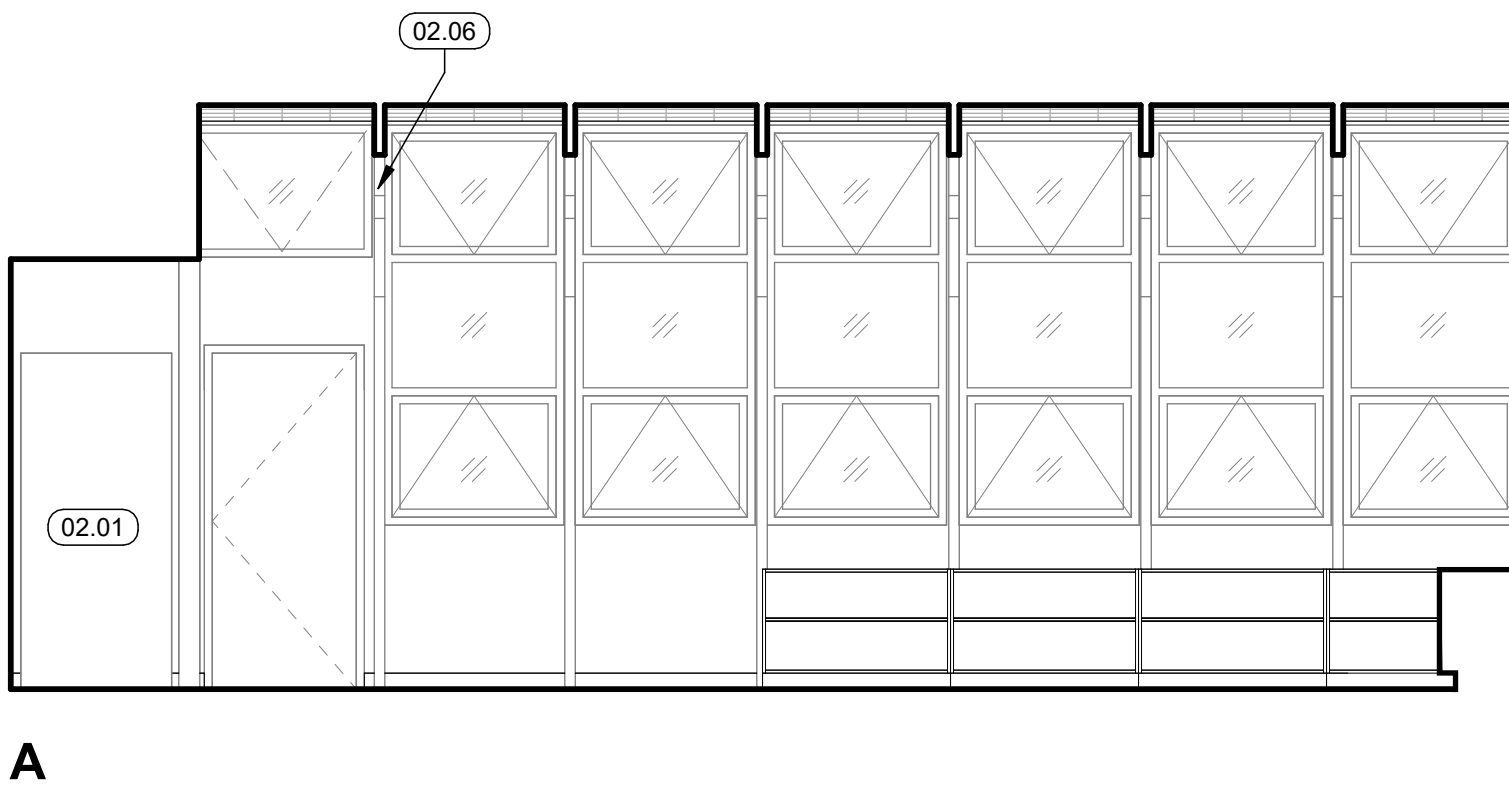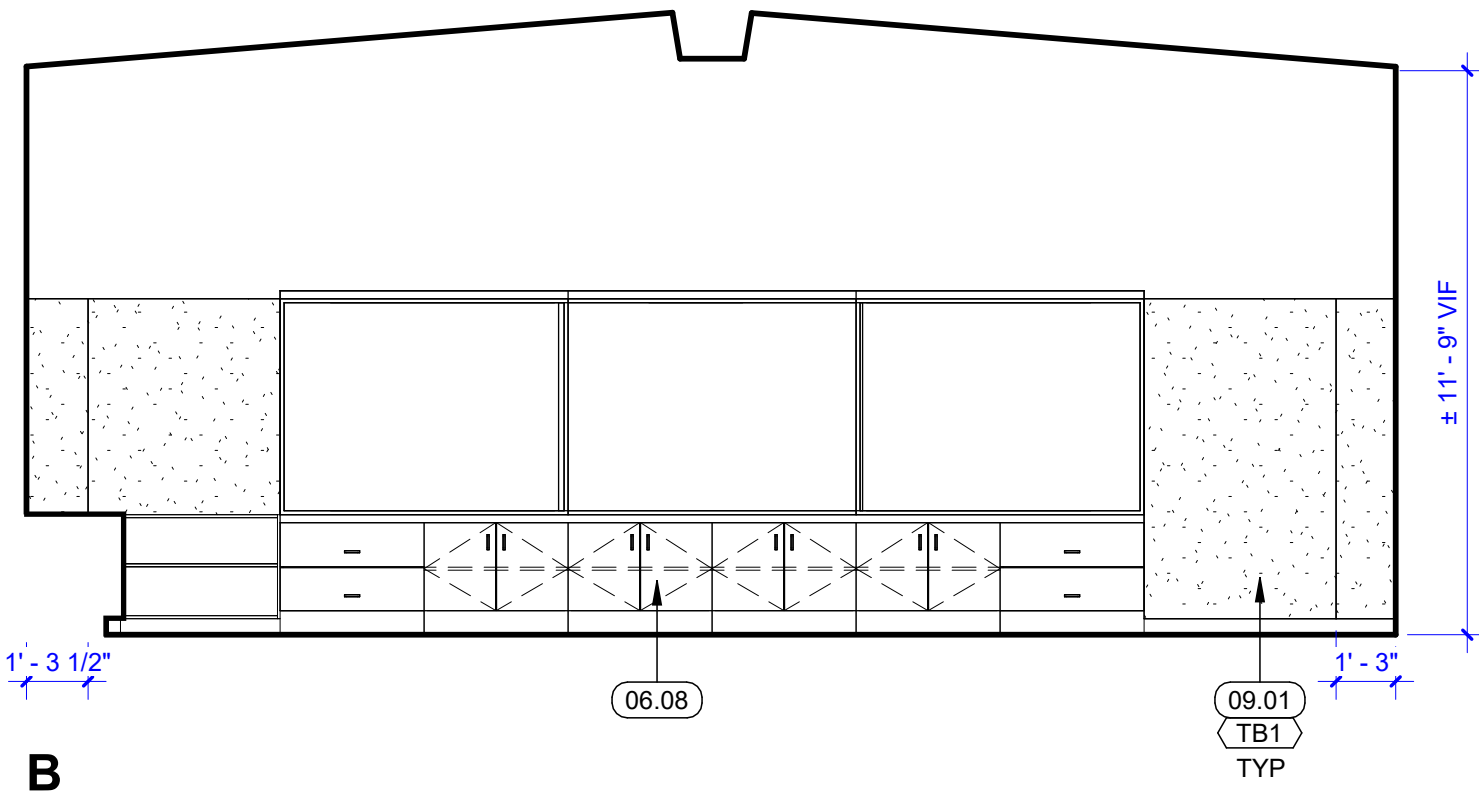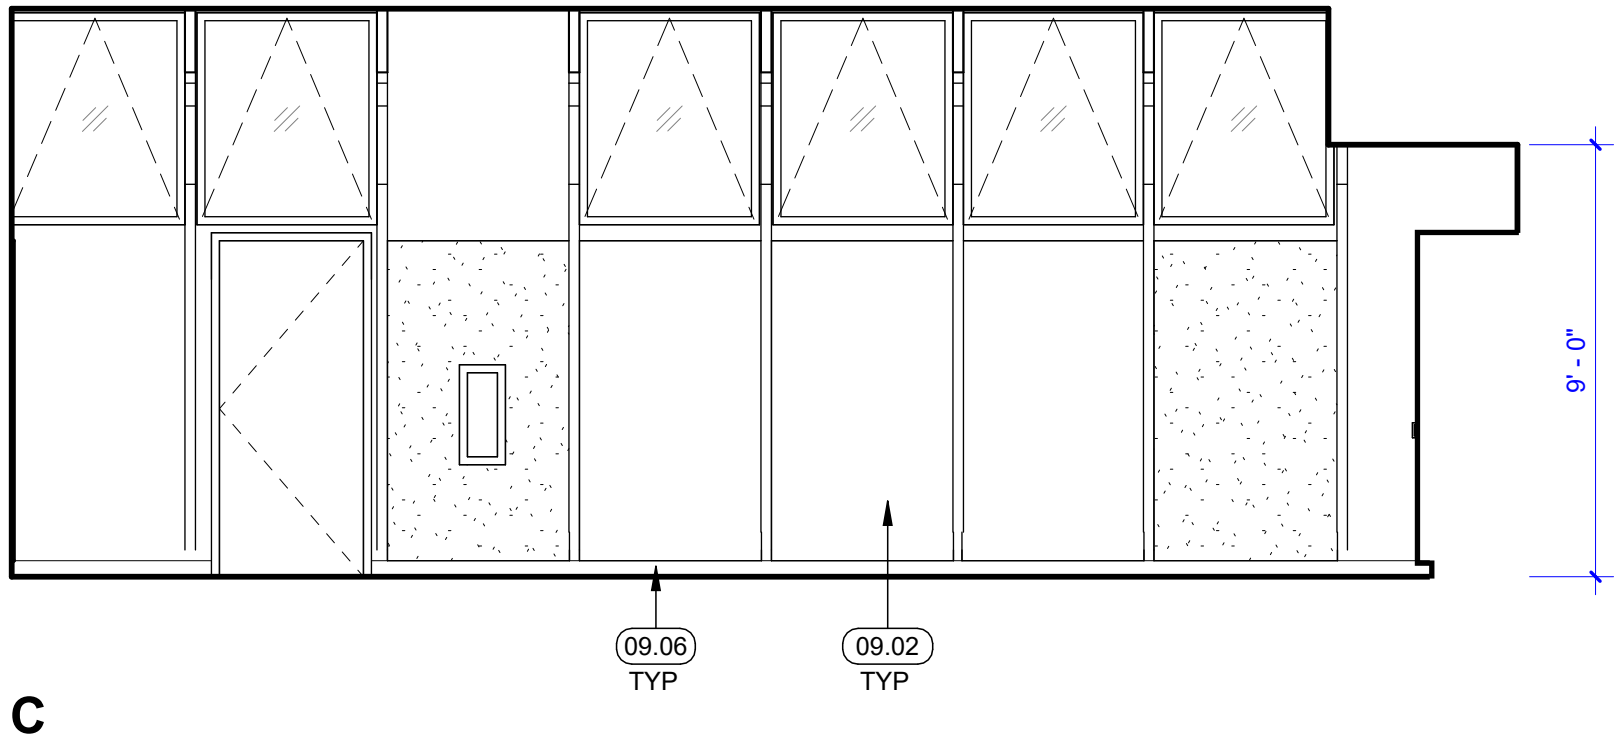

23 ROOM 308 - CLASSROOM TYPICAL

GENERAL INTERIOR ELEVATION NOTES

- REFER TO I100 FOR FINISH SYMBOL LEGEND, GENERAL NOTES, & SCHEDULE.
- REFER TO SG SERIES SHEETS FOR SIGNAGE CODE DESCRIPTIONS & SPECIFICATIONS.
- FOR ADA COMPLIANT MOUNTING HEIGHTS OF FURNITURE, EQUIPMENT, TOILET & LAVATORY ACCESSORIES REFER TO A9.08

KEYNOTES

02.01	(E) MECHANICAL UNIT, TYP
02.03	(E) ELECTRICAL PANEL, TYP UON SED
02.06	(E) ARCHED STEEL BEAM, TYP
06.03	COUNTER, SINK, & BASE CABINETS, TYP SPD
06.08	TEACHING WALL, TYP
06.15	BASE CABINET, TYP
06.17	COUNTER, TYP
09.01	48" X 80" TACK WALL, TYP. SEE DETAIL 22/A9.05
09.02	48" X 80" MARKER BOARD, TYP. SEE DETAIL 21/A9.05
09.06	FLOORING & BASE, TYP
09.21	PAINT (E) VENT GRILL, TYP
10.07	ACCESSIBLE PAPER TOWEL DISPENSER, TYP
10.08	ACCESSIBLE SOAP DISPENSER, TYP
26.02	IDF, SED



Revisions	Delta	Date	Revisions	By
-----------	-------	------	-----------	----

NOT FOR CONSTRUCTION

DSA SUBMITTAL

This document is the property of the Owner and is not to be used without his written permission.



HY Architects Project number: 6035

Facility
PARKMEAD ELEMENTARY SCHOOL
1920 MAGNOLIA WAY, WALNUT CREEK, CA
94595

Project
PARKMEAD MODERNIZATION
- INCREMENT 1

Sheet Title
INTERIOR ELEVATIONS

Client Project Number: Client Proj. #

Scale: 1/4" = 1'-0"

Drawn By: Author


Checked By: Checker

Issue Date: 8/22/23


Revit Version: 2023

Sheet
A5.07
Sheet of 200


3/26/2024 10:36:18 AM C:\revit_Locals\6035 WCSD Parkmead ES_R03_serial_JosephDL01W.rvt

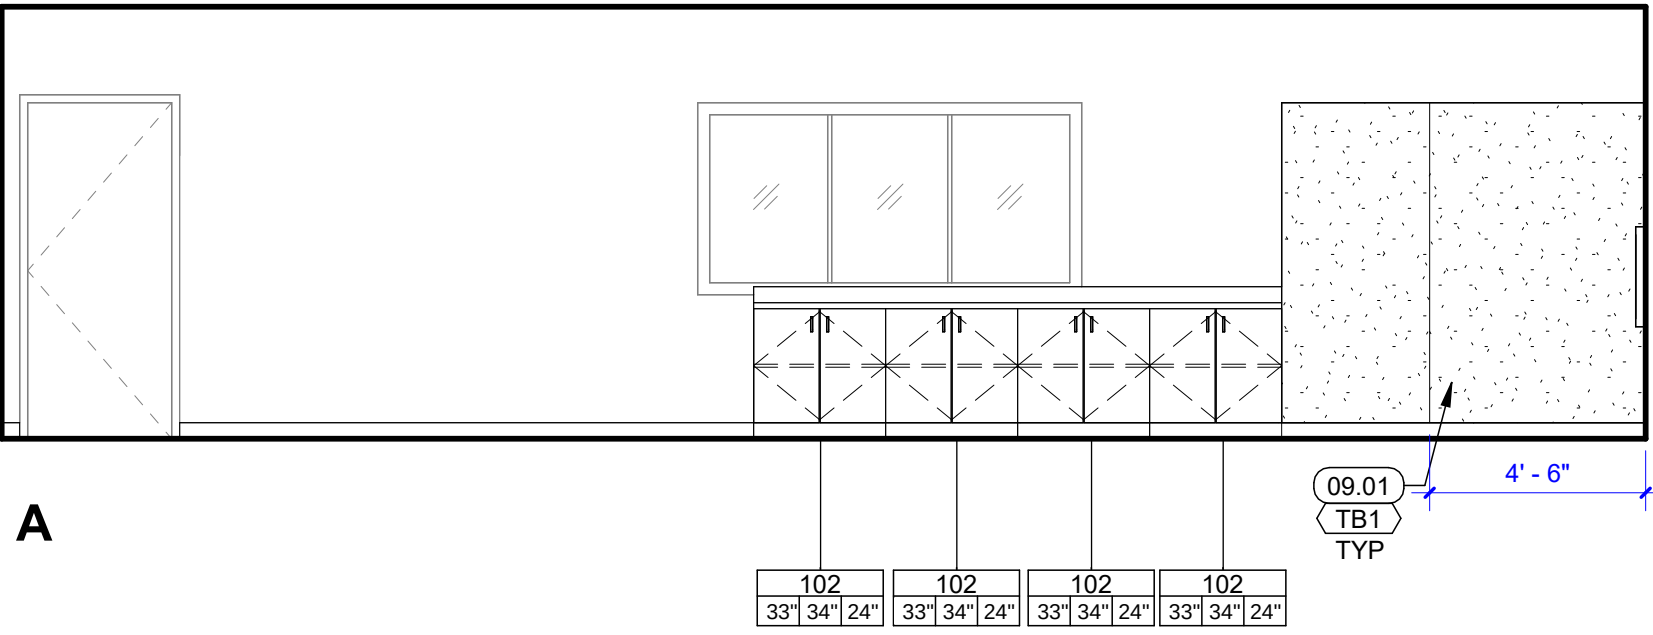


A

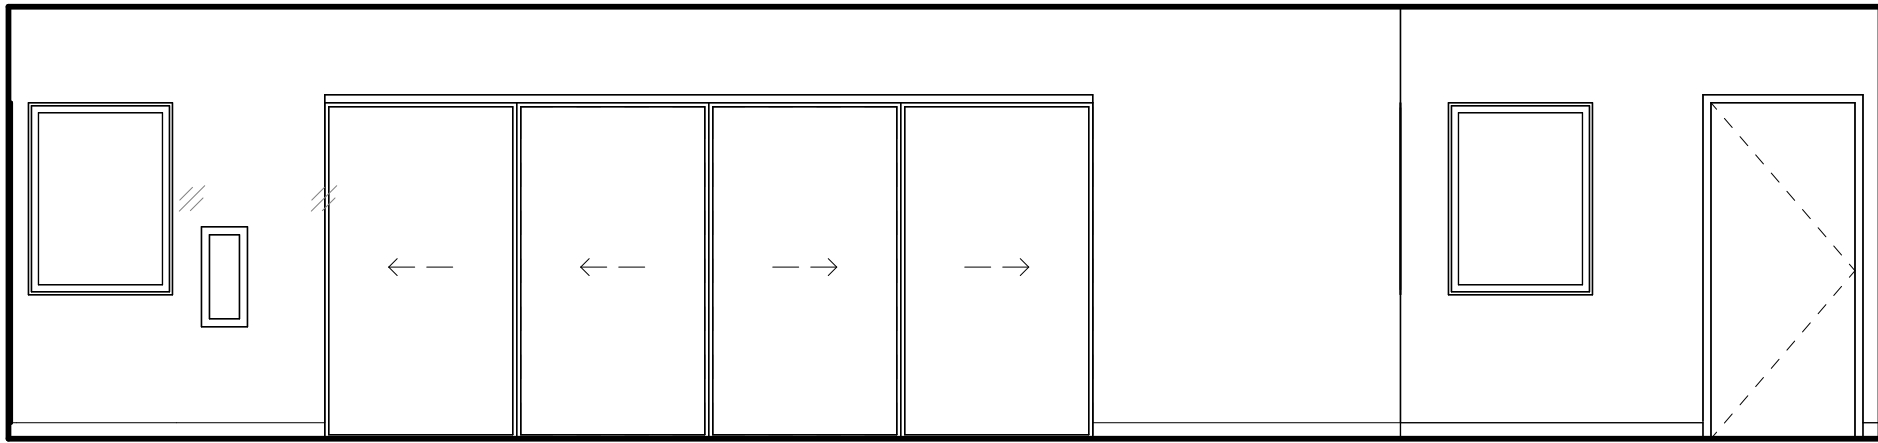

B

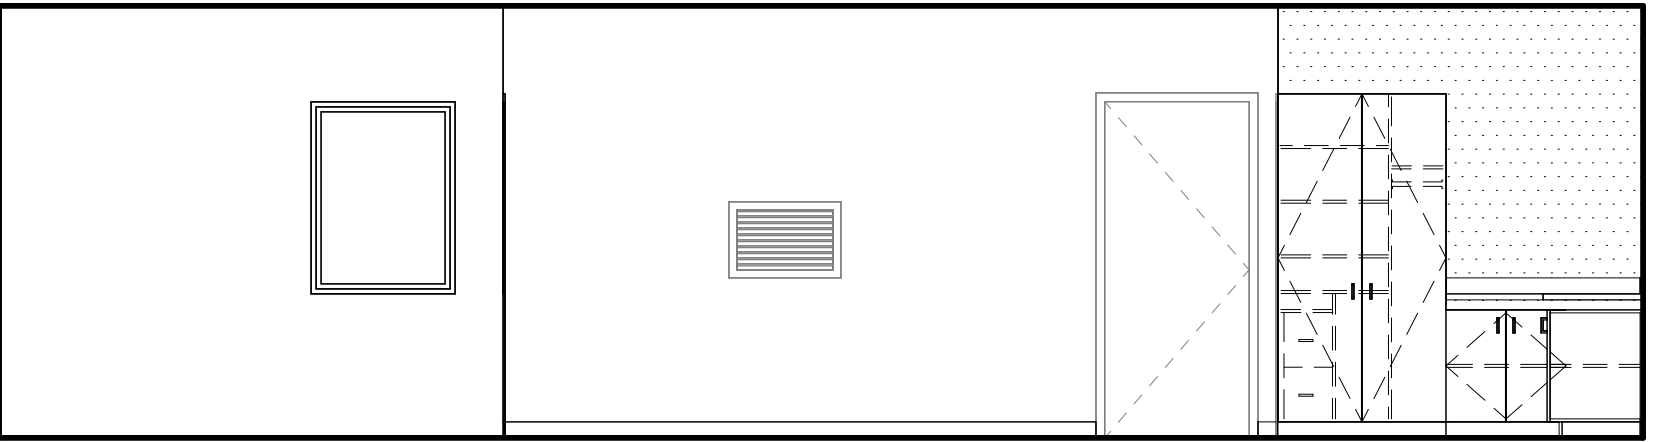


C

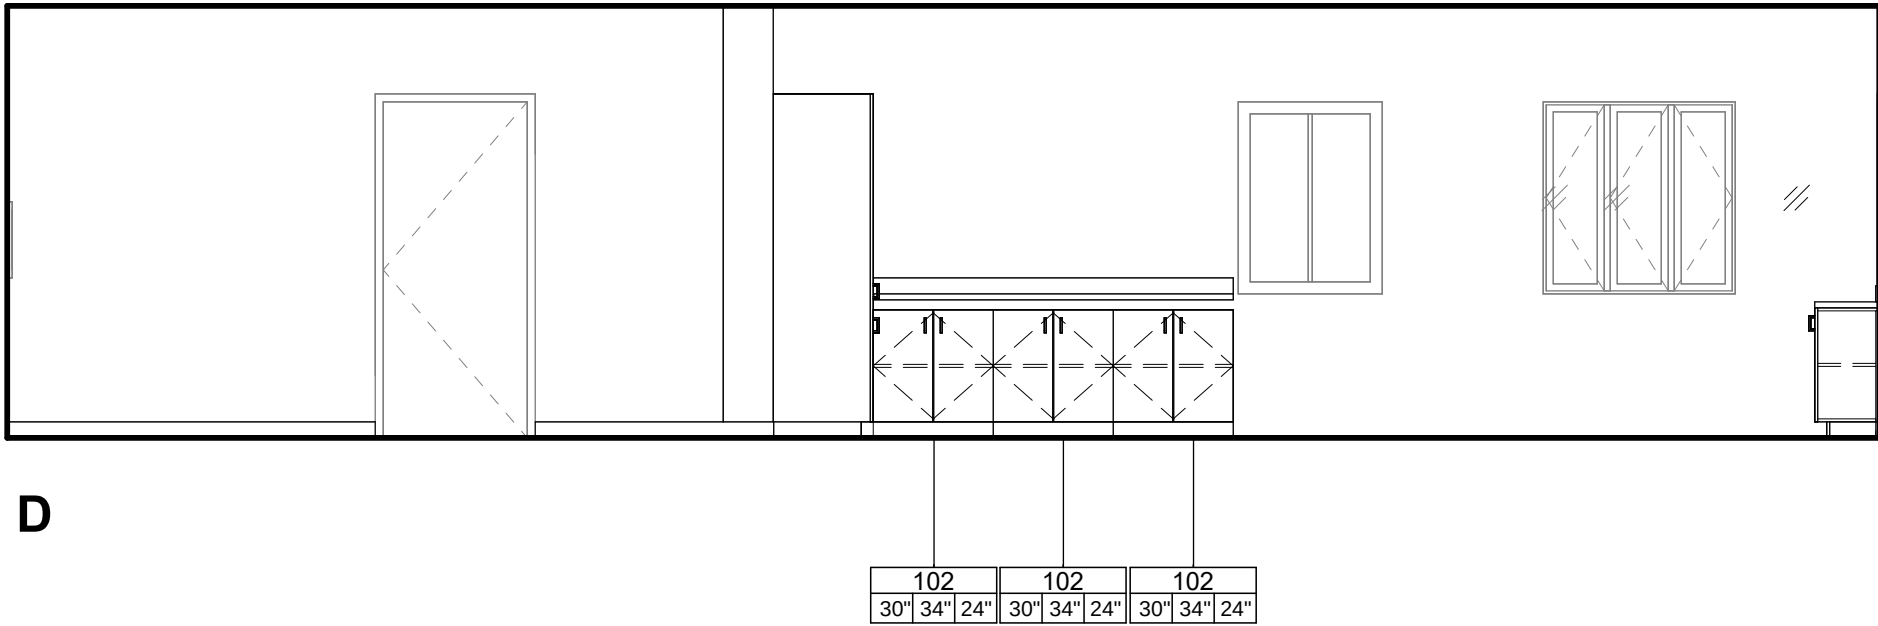


D


17 PORTABLE A - INTERIOR ELEVATION
1/4" = 1'-0"

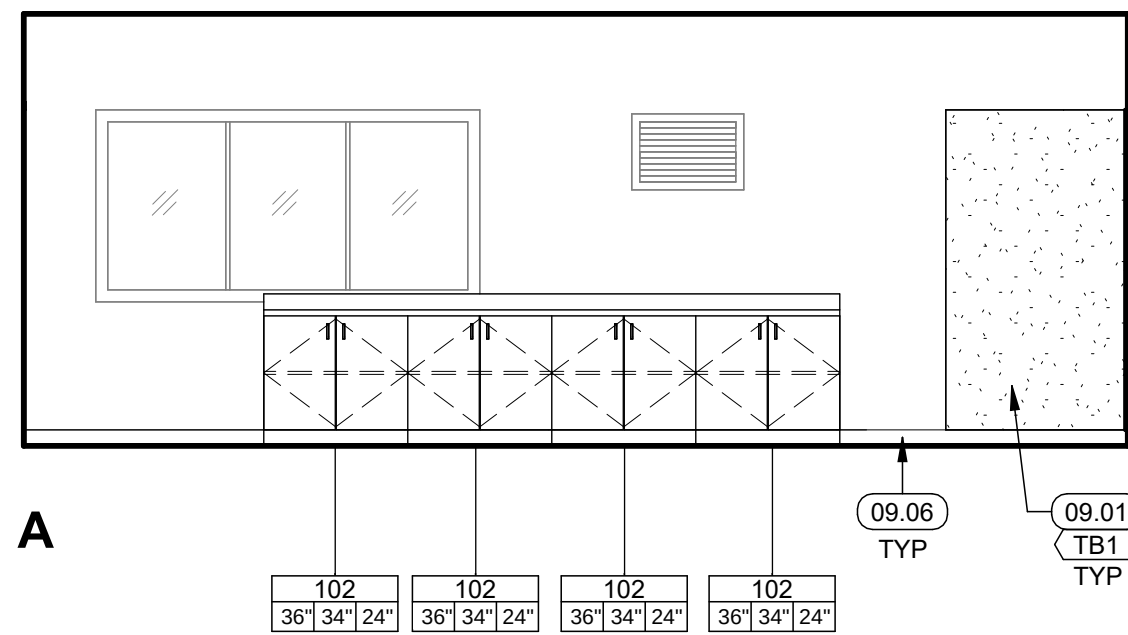


A

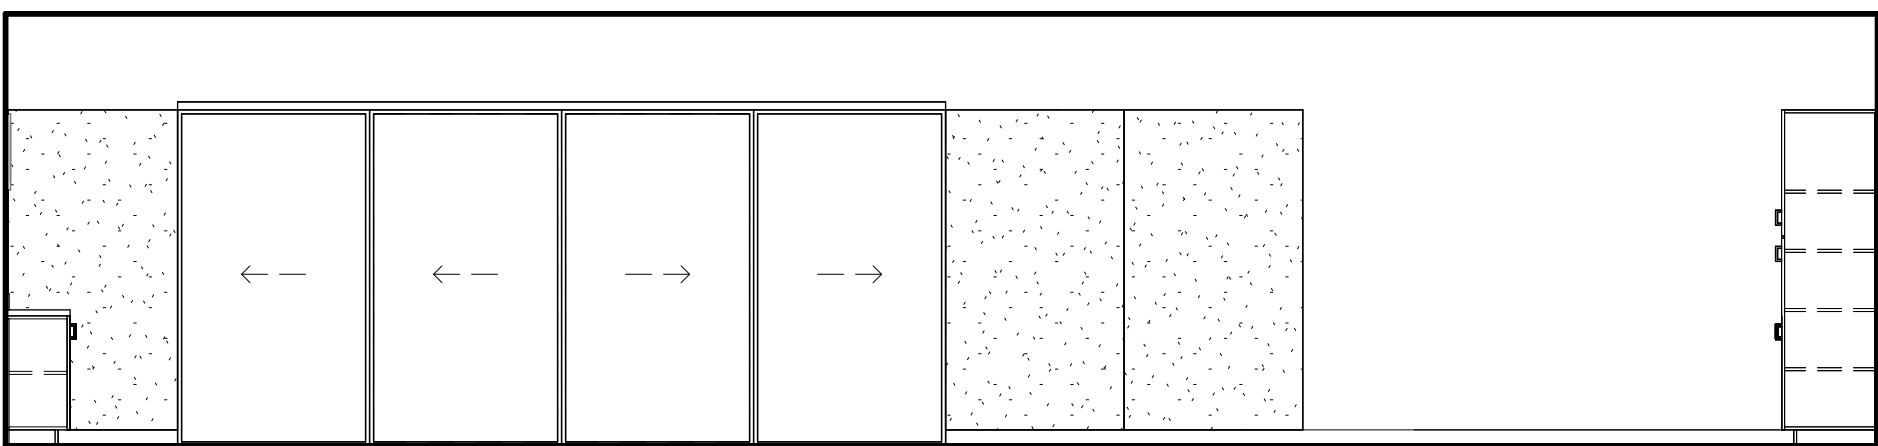

B


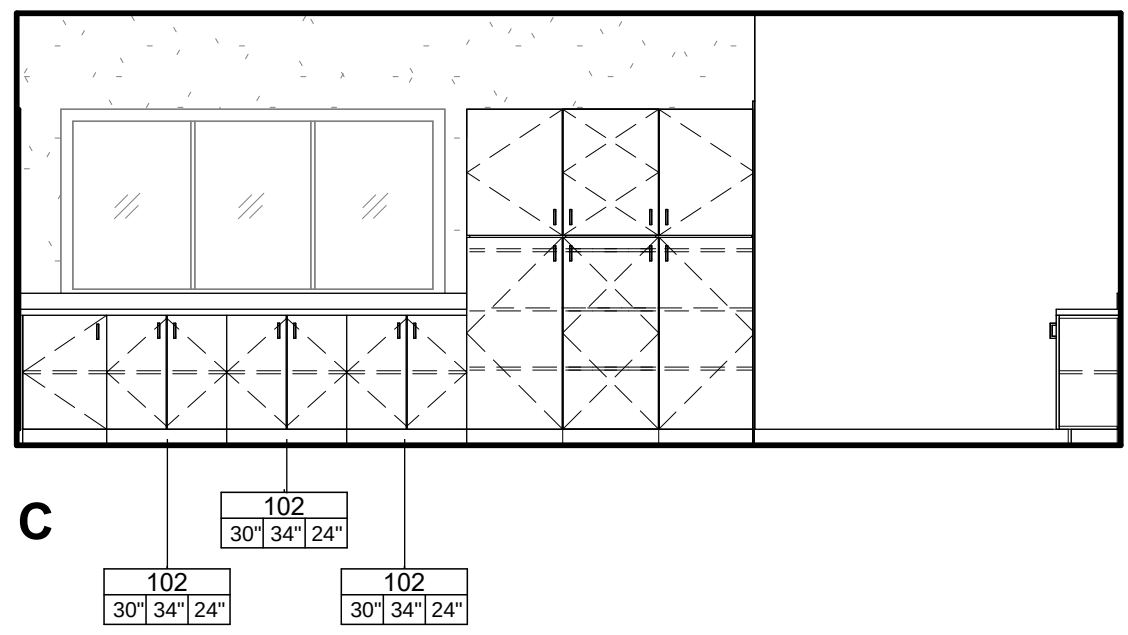


C

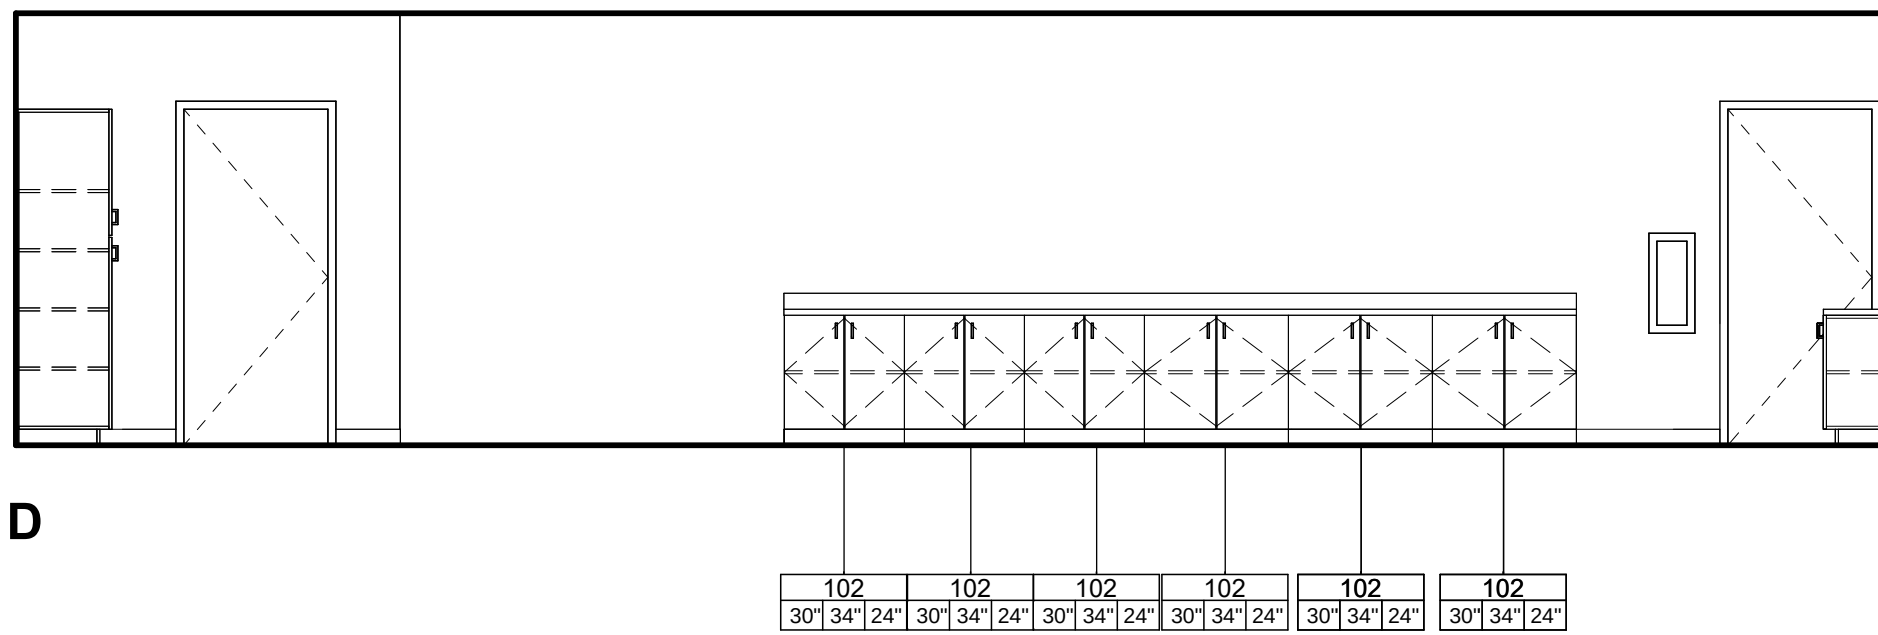

D

19 PORTABLE B - INTERIOR ELEVATION
1/4" = 1'-0"

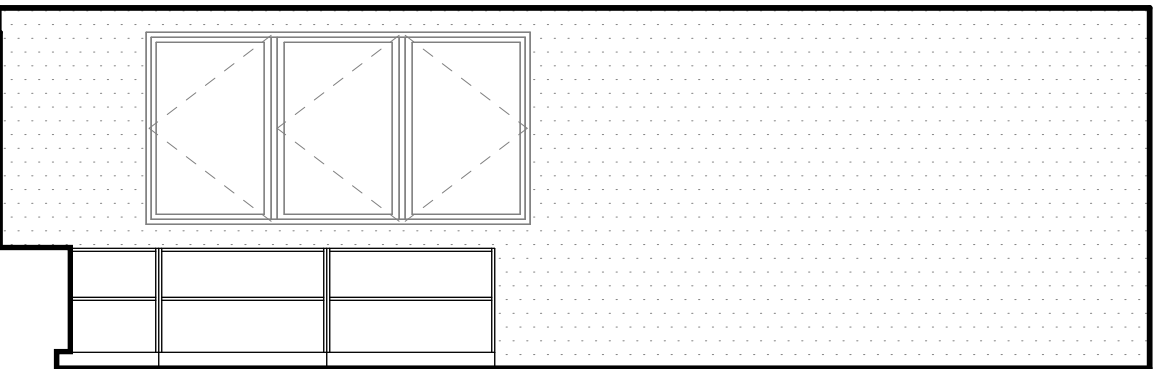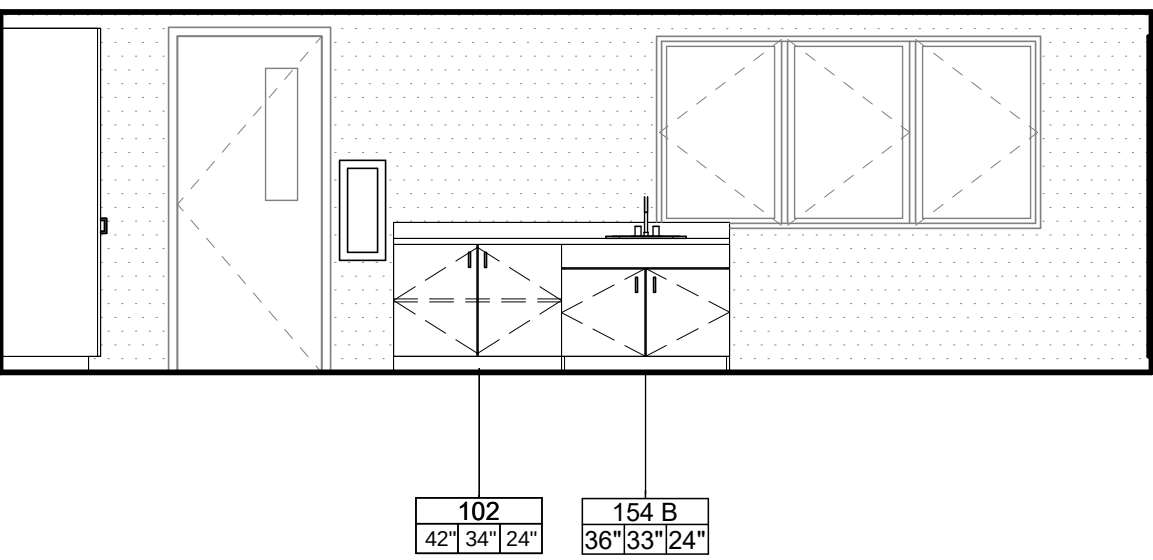

20 PORTABLE - INTERIOR ELEVATION
1/4" = 1'-0"

GENERAL INTERIOR ELEVATION NOTES

1. REFER TO I100 FOR FINISH SYMBOL LEGEND, GENERAL NOTES, & SCHEDULE.
2. REFER TO SG SERIES SHEETS FOR SIGNAGE CODE DESCRIPTIONS & SPECIFICATIONS.
3. FOR ADA COMPLIANT MOUNTING HEIGHTS OF FURNITURE, EQUIPMENT, TOILET & LAVATORY ACCESSORIES REFER TO A9.08

KEYNOTES

09.01	48" X 80" TACK WALL, TYP. SEE DETAIL 22/A9.05
09.06	FLOORING & BASE, TYP




Revisions	Delta	Date	Revisions	By
-----------	-------	------	-----------	----

NOT FOR CONSTRUCTION

DSA SUBMITTAL

This document is the property of the Owner and is not to be used without his written permission.

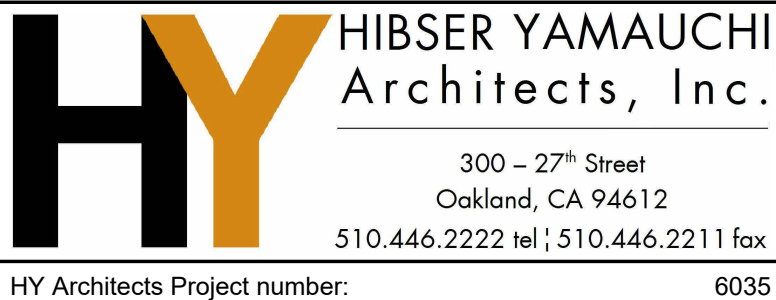

HY Architects Project number: 6035

Facility
PARKMEAD ELEMENTARY SCHOOL
1920 MAGNOLIA WAY, WALNUT CREEK, CA
94595

Project
PARKMEAD MODERNIZATION
- INCREMENT 1

Sheet Title
INTERIOR ELEVATIONS

Client Project Number: Client Proj. #

Scale: 1/4" = 1'-0"


Drawn By: Author

Checked By: Checker

Issue Date: 8/22/23

Revit Version: 2023

Sheet
A5.10
Sheet of 200

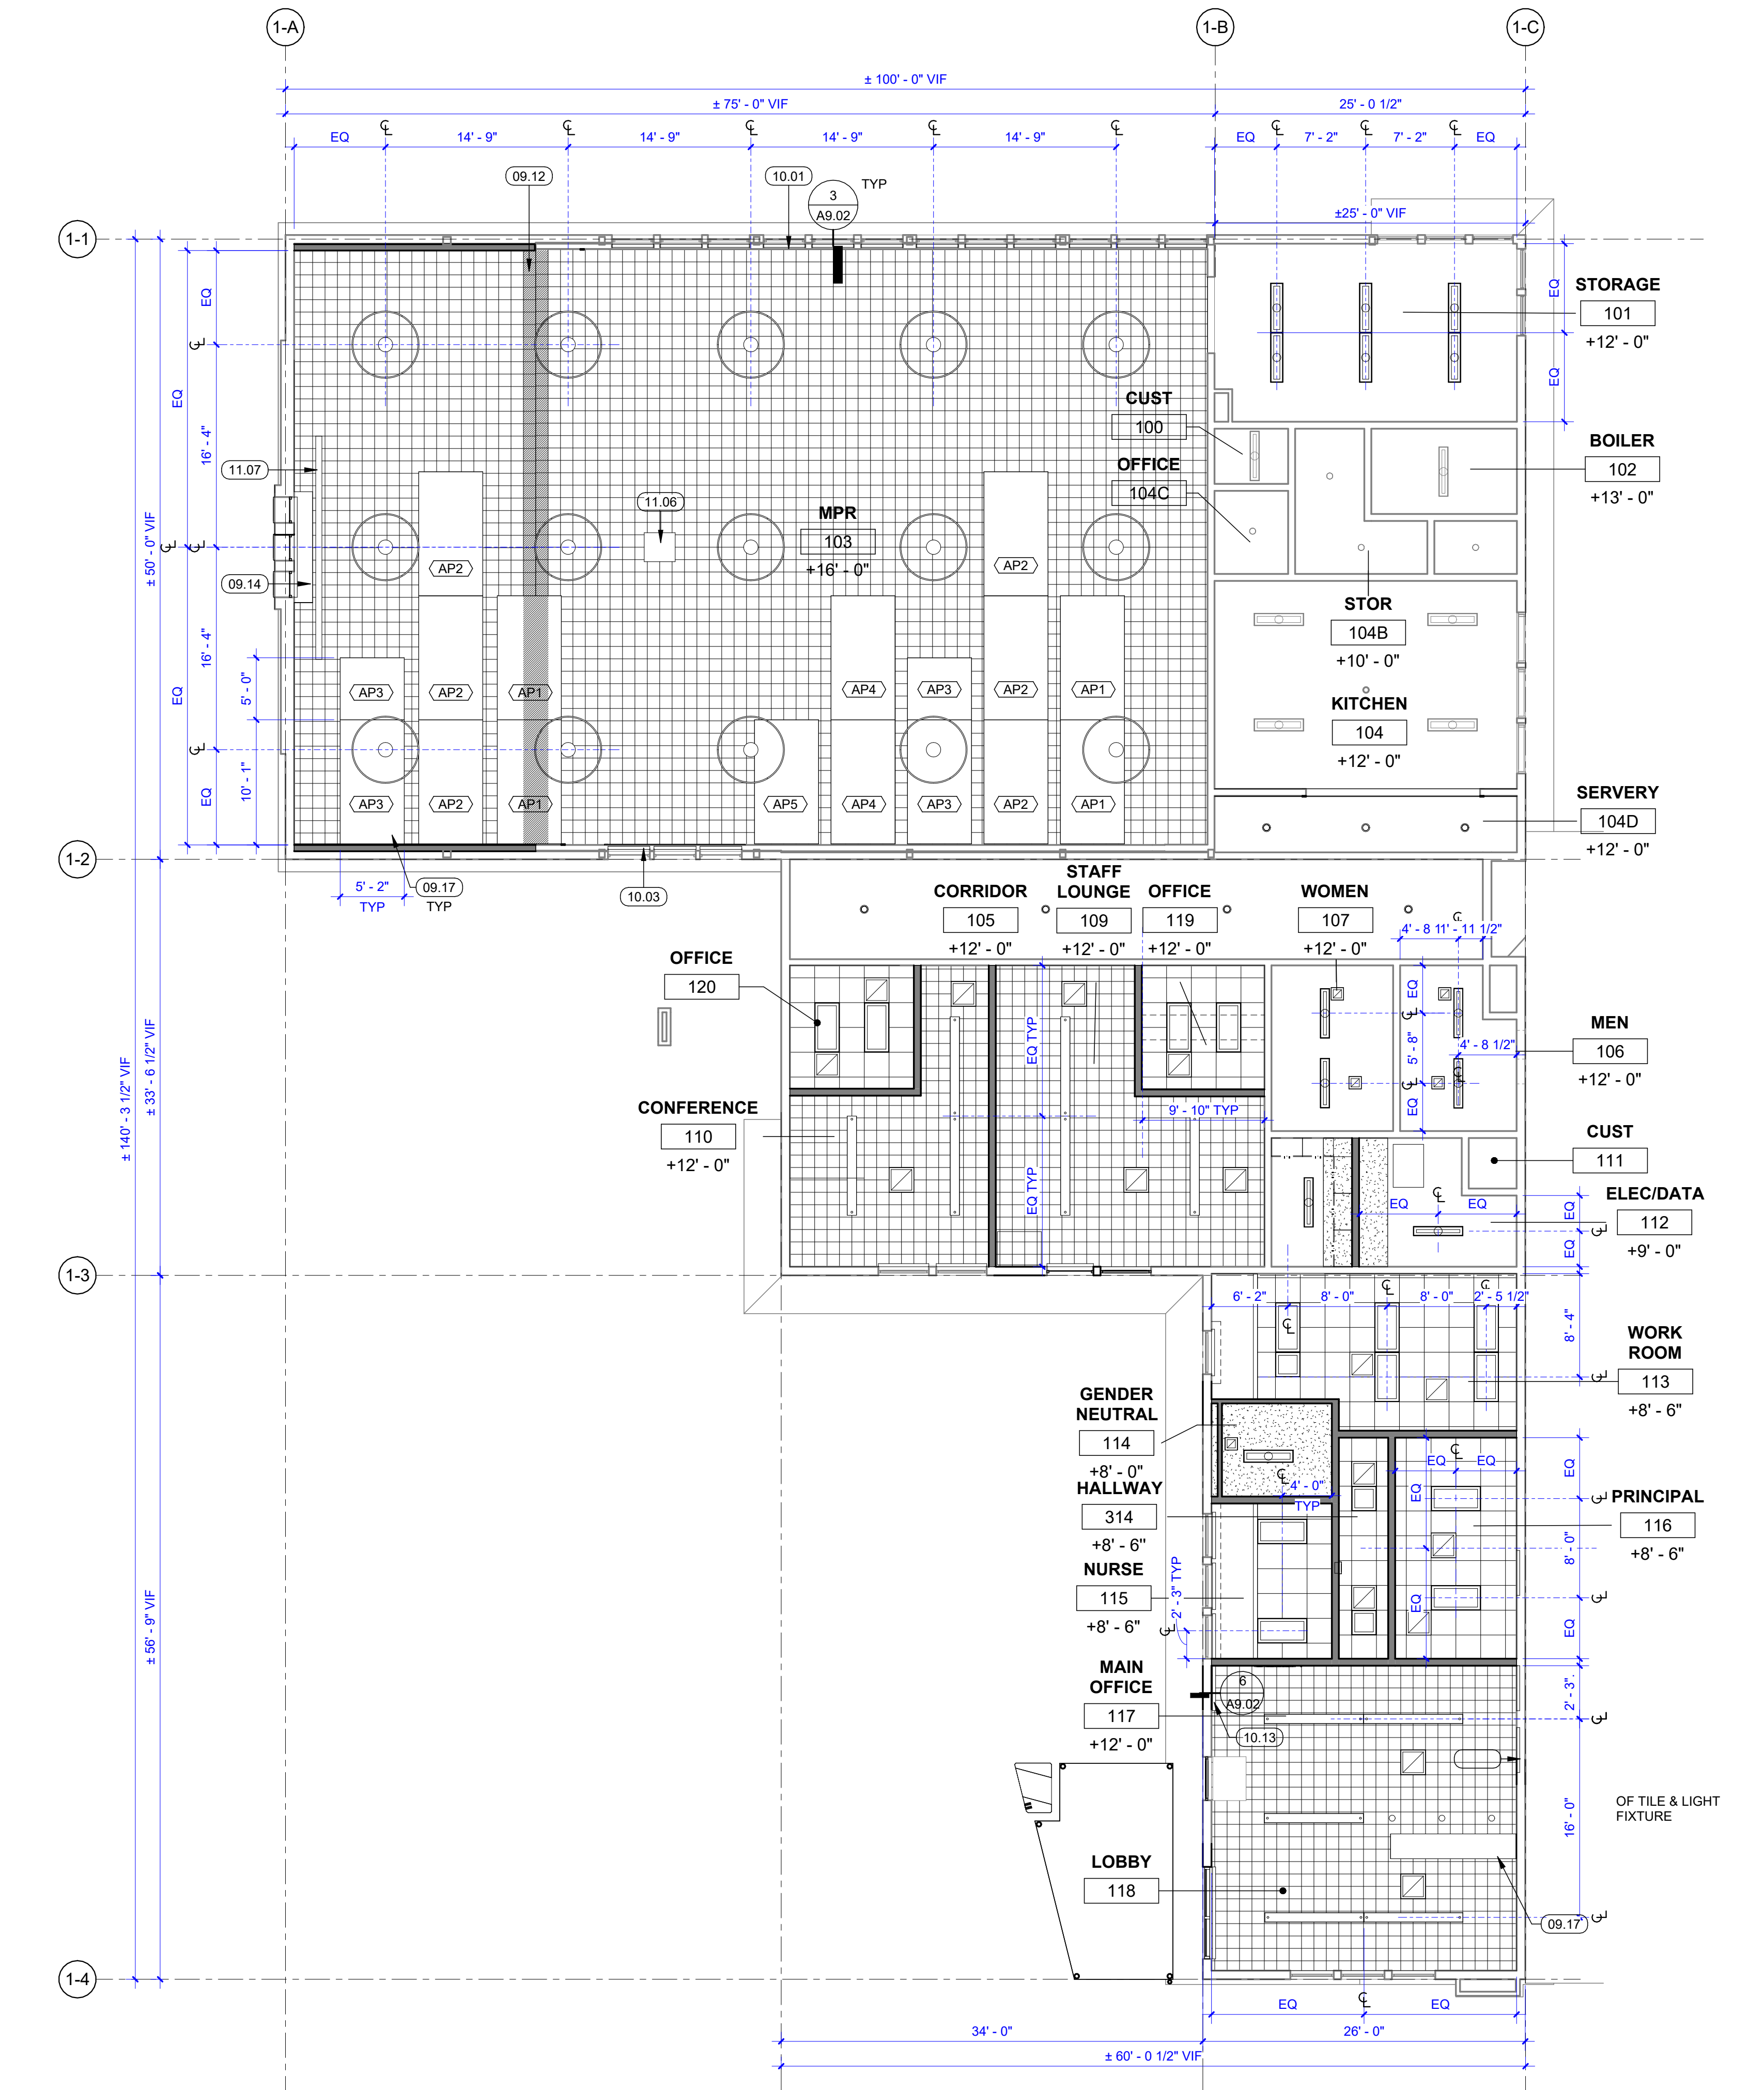

19 BUILDING 100 - REFLECTED CEILING PLAN
1/8" = 1'-0"

RCP GENERAL NOTES

1. NOTIFY ARCHITECT OF ANY IN THE FIELD DISCREPANCIES PRIOR TO INSTALLATION.
2. REFER TO 11.00 FOR FINISH SCHEDULE, SYMBOL LEGEND & GENERAL NOTES FOR CEILING FINISH & WINDOW TREATMENT TYPES PER LOCATION.
3. CEILING HEIGHT SHALL BE 8'-0" AFF. UON.
4. REFER TO SG, S, M, I, P, E, & FA SERIES SHEETS FOR ADDITIONAL INFORMATION.

PARTITION LEGEND

NOTE: FOR ANY PARTITION THAT IS NOT TAGGED ON THE PLAN, REFER TO ITS CORRESPONDING GRAPHIC IN THIS WALL LEGEND TO DETERMINE ITS TYPE

EXISTING WALL & PARTITION TYPES:

- (E) NON-RATED FIRE-RESISTIVE PARTITION (W/ UNPROTECTED OPENINGS) AND/ OR EXTERIOR WALL TO REMAIN.
- (N) NON-RATED FIRE-RESISTIVE PARTITION W/ UNPROTECTED OPENINGS, TYP UON
- (N) PARTIAL HEIGHT WALL, TYP UON

KEYNOTES

09.12	CEILING TILES O/ GYP BD CEILING TO MATCH WHERE (E) WALL WAS REMOVED.
09.14	ELECT ROLLER SHADE POCKET, SED
09.17	FLOATING ACOUSTICAL CEILING PANELS, TYP. SEE CEILING PLAN & FINISH SCHEDULE
10.01	MOTORIZED ROLLER SHADES, TYP
10.03	MIRROR, TYP
10.13	WALL MOUNTED MOTORIZED ROLLER SHADE AT (E) WINDOW, TYP UON
11.06	CLS MTD PROJECTOR, SED-SEE
11.07	MOTORIZED PROJECTION SCREEN, SED

RCP LEGEND


- (E) GYP BD CEILING, TYP TO REMAIN
- 1X1 ACOUSTICAL CEILING TILES O/ (E) GYP BD, TYP
- GYP. BD. CEILING, TYP
- PENDANT LIGHT FIXTURE, TYP S.E.D.
- 1X4 SURFACE MOUNTED LIGHT FIXTURE, TYP S.E.D.
- PENDANT LIGHT FIXTURE, TYP S.E.D.
- 2X4 RECESSED LIGHT FIXTURE, TYP S.E.D.
- 2X2 SURFACE MOUNTED LIGHT FIXTURE, TYP S.E.D.
- MOTORIZED ROLLER SHADE, TYP



Revisions	Delta	Date	Revisions	By
-----------	-------	------	-----------	----

NOT FOR CONSTRUCTION

DSA SUBMITTAL

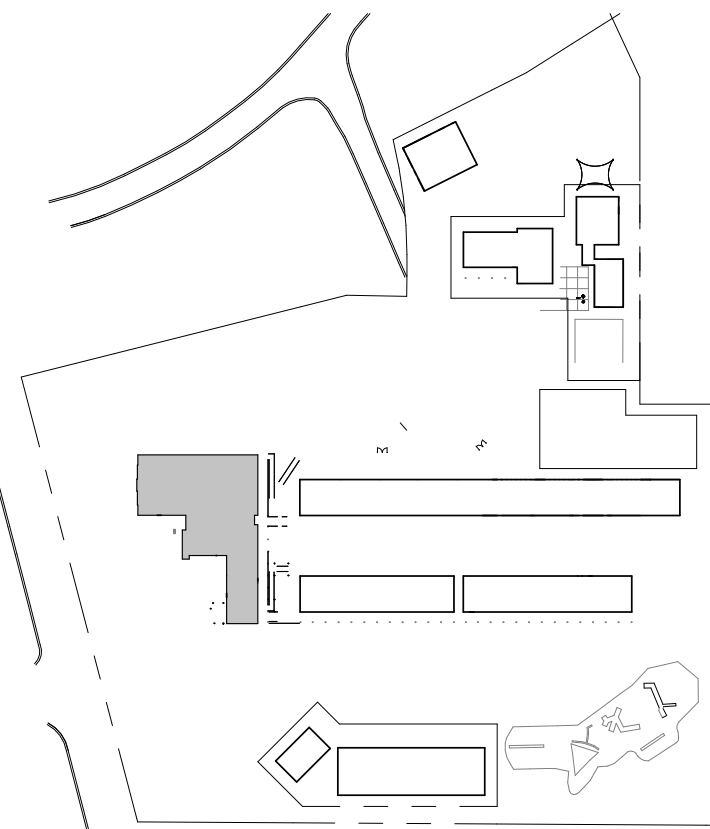

This document is the property of the Owner and is not to be used without his written permission

HY HIBSER YAMAUCHI Architects, Inc.
300 - 27th Street
Oakland, CA 94612
510.446.2222 tel | 510.446.2211 fax
HY Architects Project number: 6035

Facility
PARKMEAD ELEMENTARY SCHOOL
1920 MAGNOLIA WAY, WALNUT CREEK, CA 94595

Project
PARKMEAD MODERNIZATION - INCREMENT 1

Sheet Title
BUILDING 100 - REFLECTED CEILING PLAN


Client Project Number: Client Proj. #

Scale: As indicated
Drawn By: LDM
Checked By: EP
Issue Date: 8/22/23
Revit Version: 2023


A6.04

Sheet

2 of 200

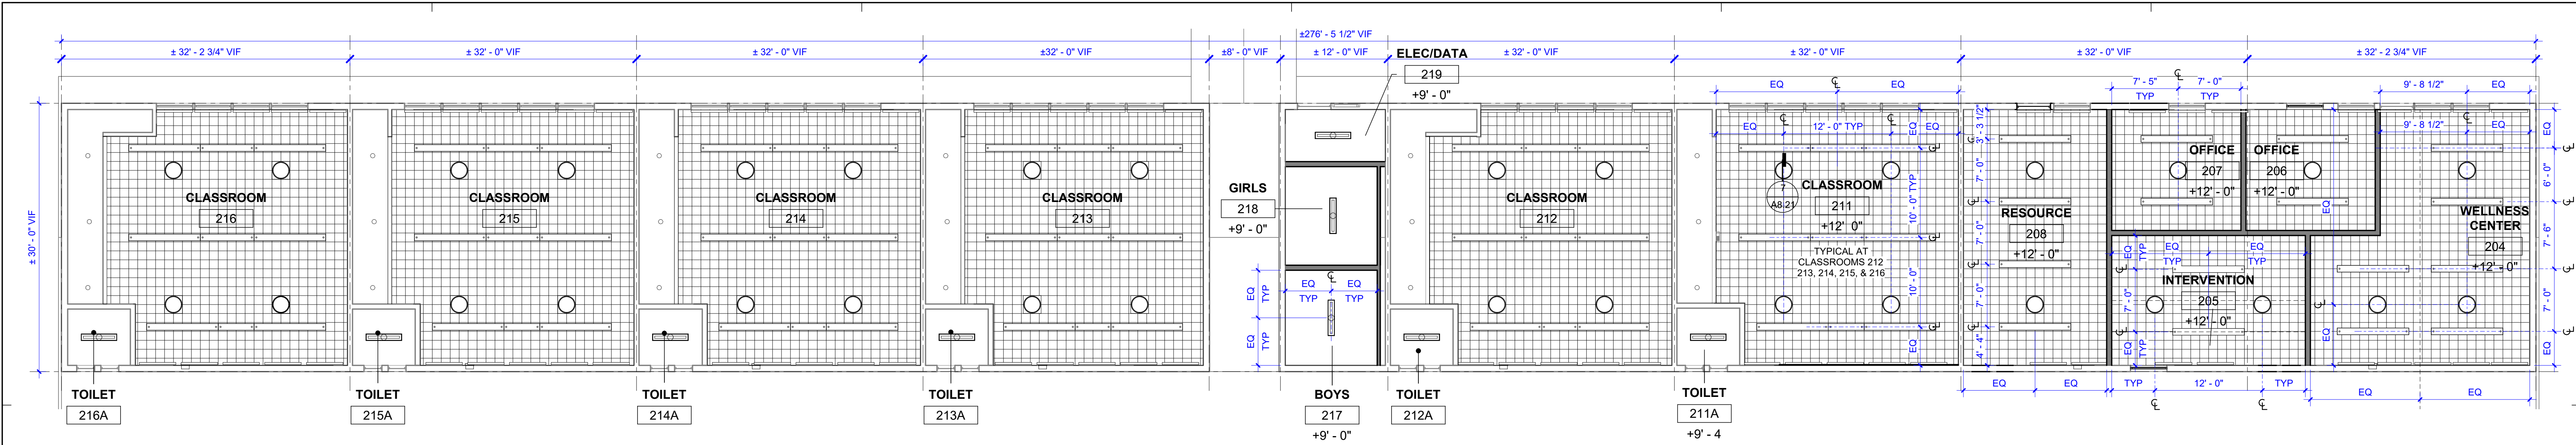

26 BUILDING 200 - REFLECTED CEILING PLAN
1/8" = 1'-0"

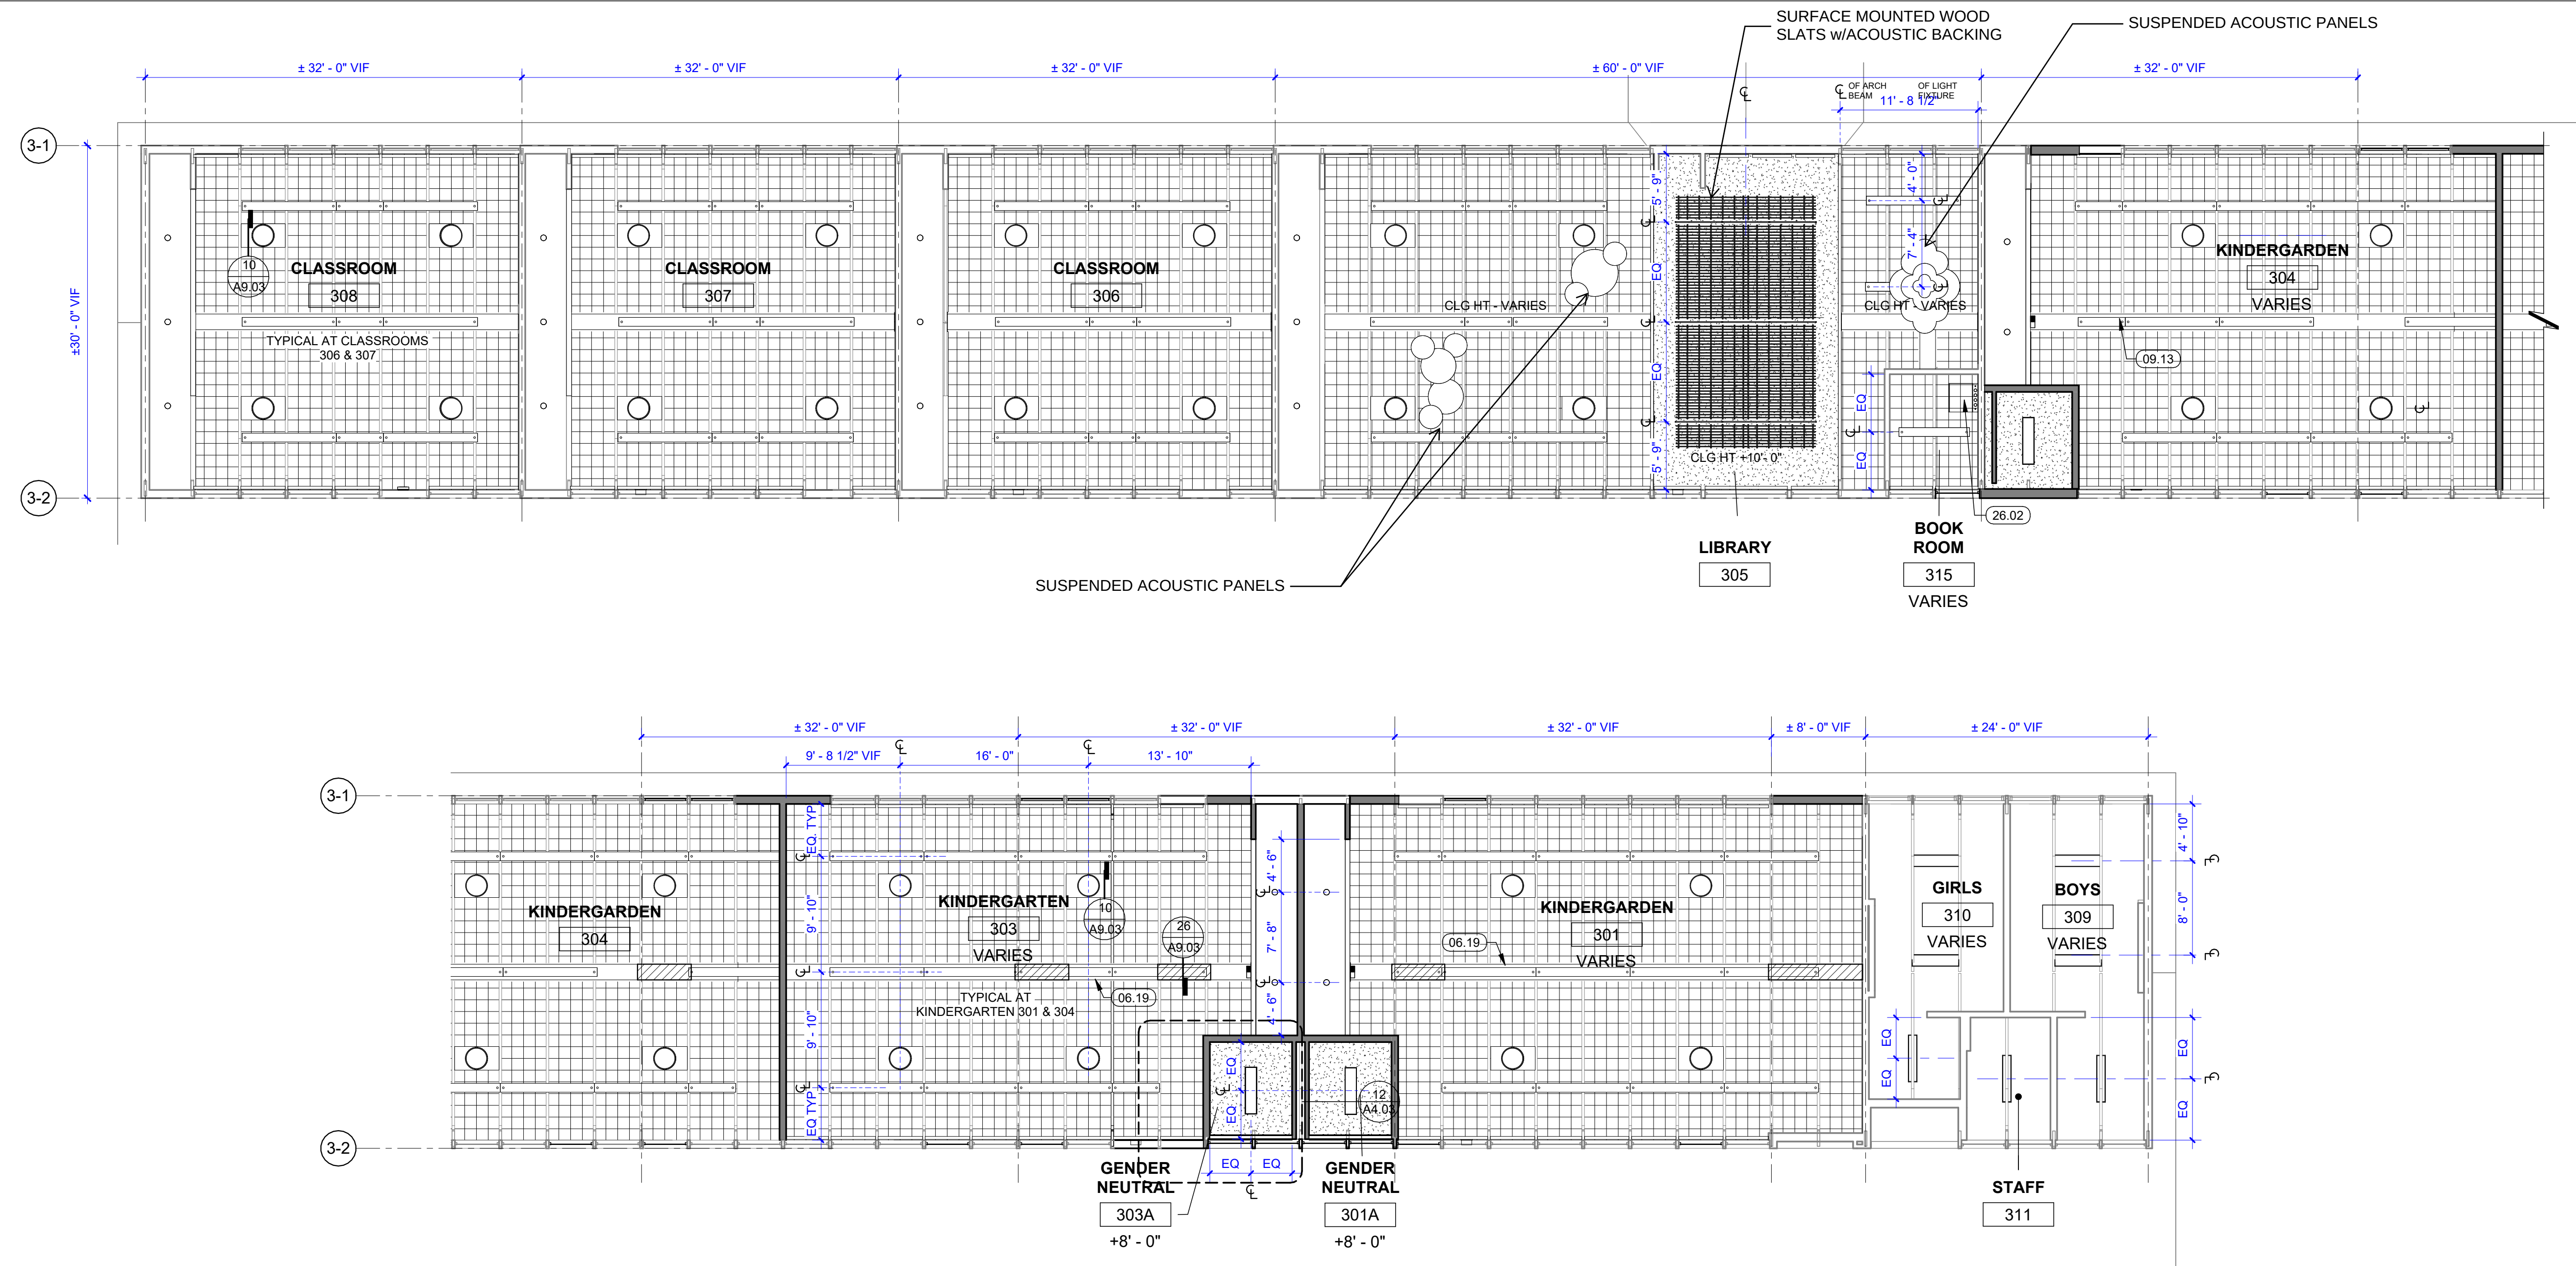

24 BUILDING 300 - REFLECTED CEILING PLAN
1/8" = 1'-0"

RCP LEGEND

	(E) GYP BD CEILING, TYP TO REMAIN		SKYLIGHT, TYP
	1X1 ACOUSTICAL CEILING TILES OR (E) WD FURRING STRIPS, TYP		MOTORIZED ROLLER SHADES, SED
	GYP. BD. CEILING, TYP		CEILING CONDUIT CHASE TO MATCH (E), TYP
	(E) 6"X24 LIGHT FIXTURE TO REMAIN		
	PENDANT LIGHT FIXTURE, TYP S.E.D.		
	1X4 LIGHT FIXTURE, TYP S.E.D.		
	1X4 SURFACE MOUNTED LIGHT FIXTURE S.E.D.		
	PENDANT LIGHT FIXTURE S.E.D.		
	DOWNLIGHT, TYP S.E.D.		

KEYNOTES

06.19	CEILING CHASE FRAME TO MATCH (E), TYP
09.13	PAINTED 5/8" GYP BD OVER (E) CHASE FRAMING, TYP
26.02	IDF, SED

PARTITION LEGEND

NOTE: FOR ANY PARTITION THAT IS NOT TAGGED ON THE PLAN, REFER TO ITS CORRESPONDING GRAPHIC IN THIS WALL LEGEND TO DETERMINE ITS TYPE	
EXISTING WALL & PARTITION TYPES:	
	(E) NON-RATED FIRE-RESISTIVE PARTITION (W/ UNPROTECTED OPENINGS) AND/ OR EXTERIOR WALL TO REMAIN.
	(N) NON-RATED FIRE-RESISTIVE PARTITION W/ UNPROTECTED OPENINGS, TYP UON
	(N) PARTIAL HEIGHT WALL, TYP UON


RCP GENERAL NOTES

1. NOTIFY ARCHITECT OF ANY IN THE FIELD DISCREPANCIES PRIOR TO INSTALLATION.
2. REFER TO I1.00 FOR FINISH SCHEDULE, SYMBOL LEGEND & GENERAL NOTES FOR CEILING FINISH & WINDOW TREATMENT TYPES PER LOCATION.
3. CEILING HEIGHT SHALL BE 8'-0" AFF. UON.
4. REFER TO SG, S, M, I, P, E, & FA SERIES SHEETS FOR ADDITIONAL INFORMATION.



Revisions	Delta	Date	Revisions	By
-----------	-------	------	-----------	----

NOT FOR CONSTRUCTION
DSA SUBMITTAL

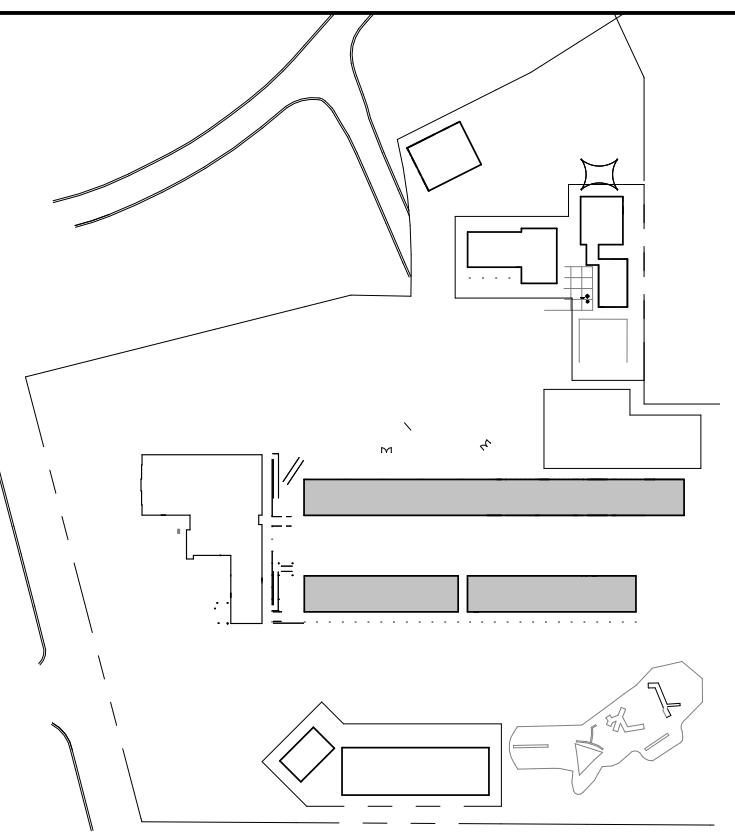

This document is the property of the Owner and is not to be used without his written permission.

HY HIBSER YAMAUCHI Architects, Inc.
300 - 27th Street
Oakland, CA 94612
510.446.2222 tel | 510.446.2211 fax

HY Architects Project number: 6035

Facility
PARKMEAD ELEMENTARY SCHOOL
1920 MAGNOLIA WAY, WALNUT CREEK, CA 94595

Project
PARKMEAD MODERNIZATION
- INCREMENT 1

Sheet Title
BUILDING 200 & 300 -
REFLECTED CEILING PLAN

Client Project Number: Client Proj. #

Scale: As indicated

Drawn By: LDM

Checked By: EP










Issue Date: 8/22/23

Revit Version: 2023


A6.05

Sheet 2 of 200


3/26/2024 10:00:32 AM C:\revit_Locals\6035\WCSD\Parkmead ES_R03_cerinal_Joseph\DL01W.rvt

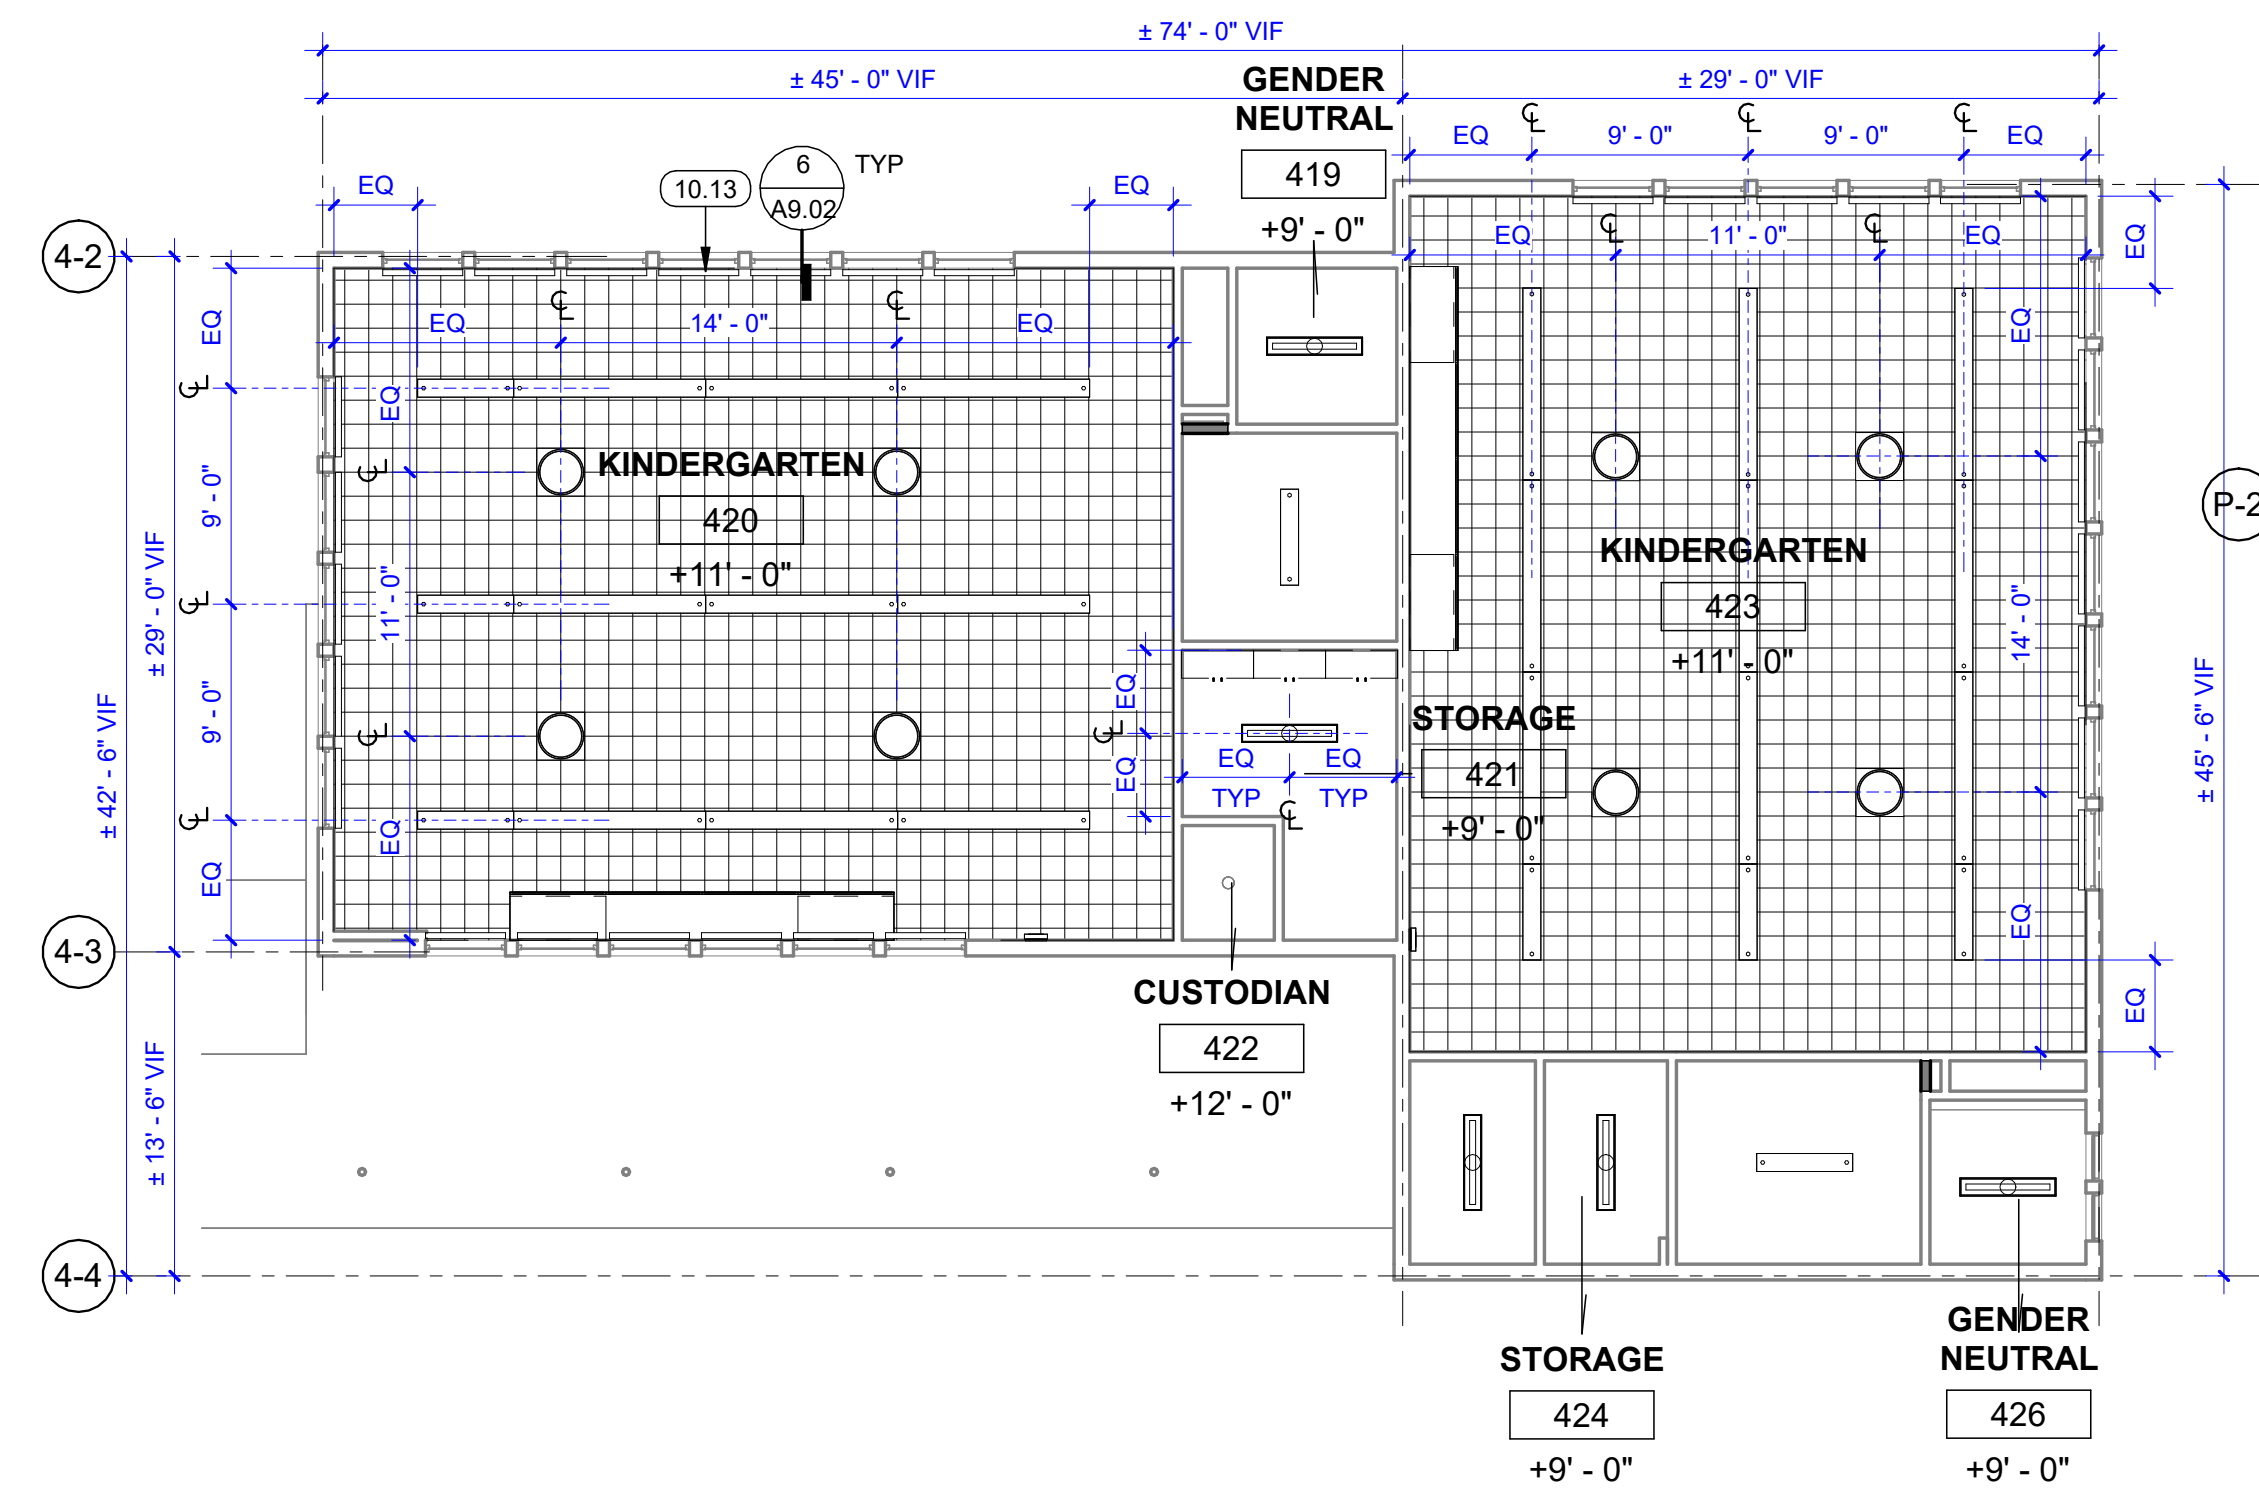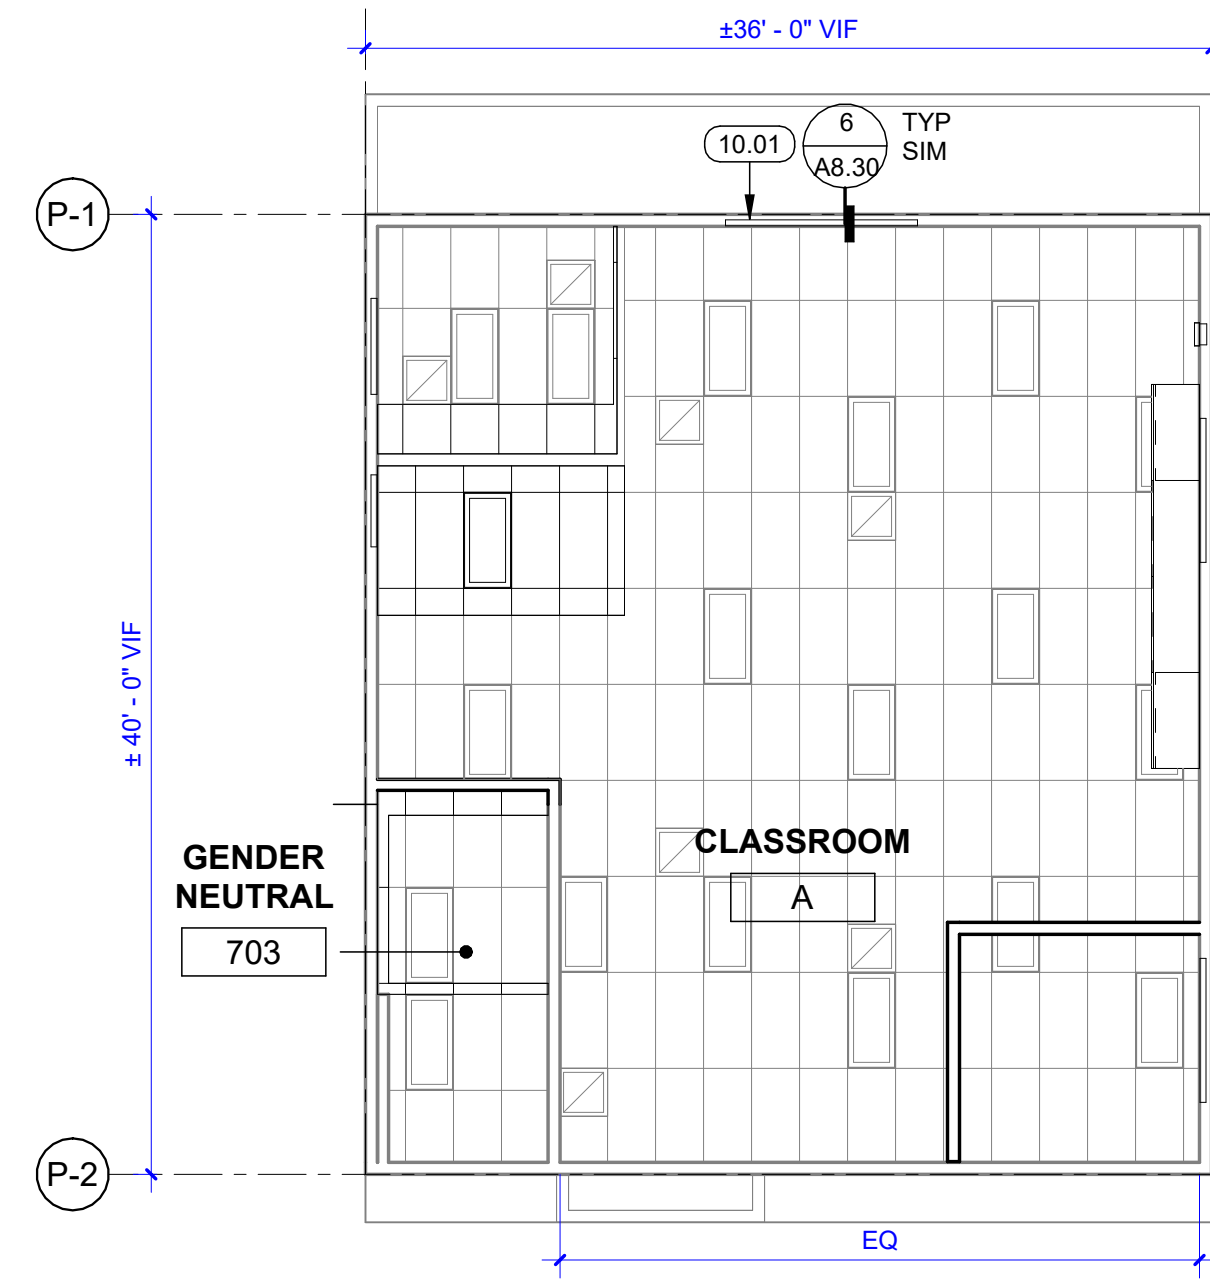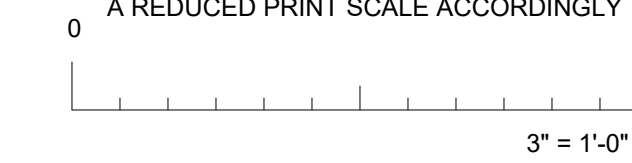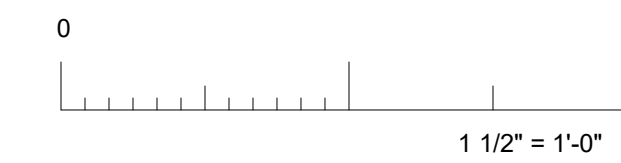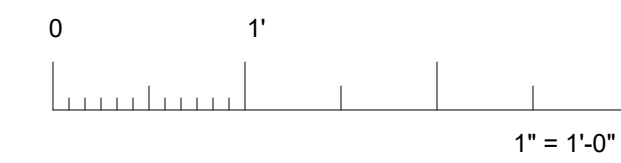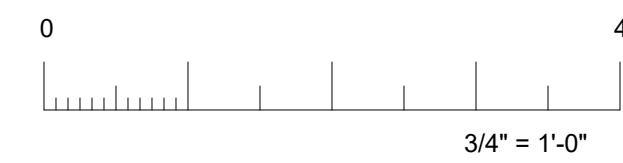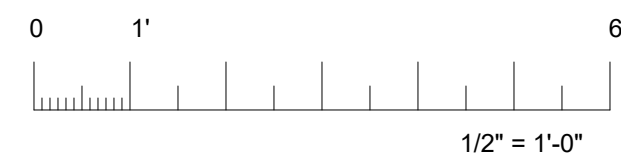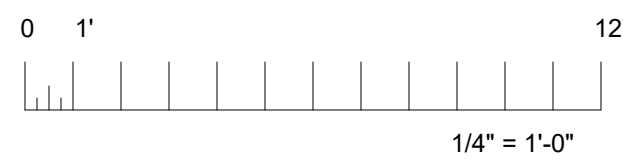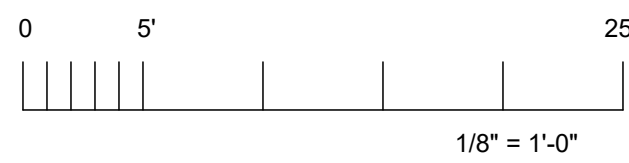


12 BUILDING 400 - REFLECTED CEILING PLAN
1/8" = 1'-0"

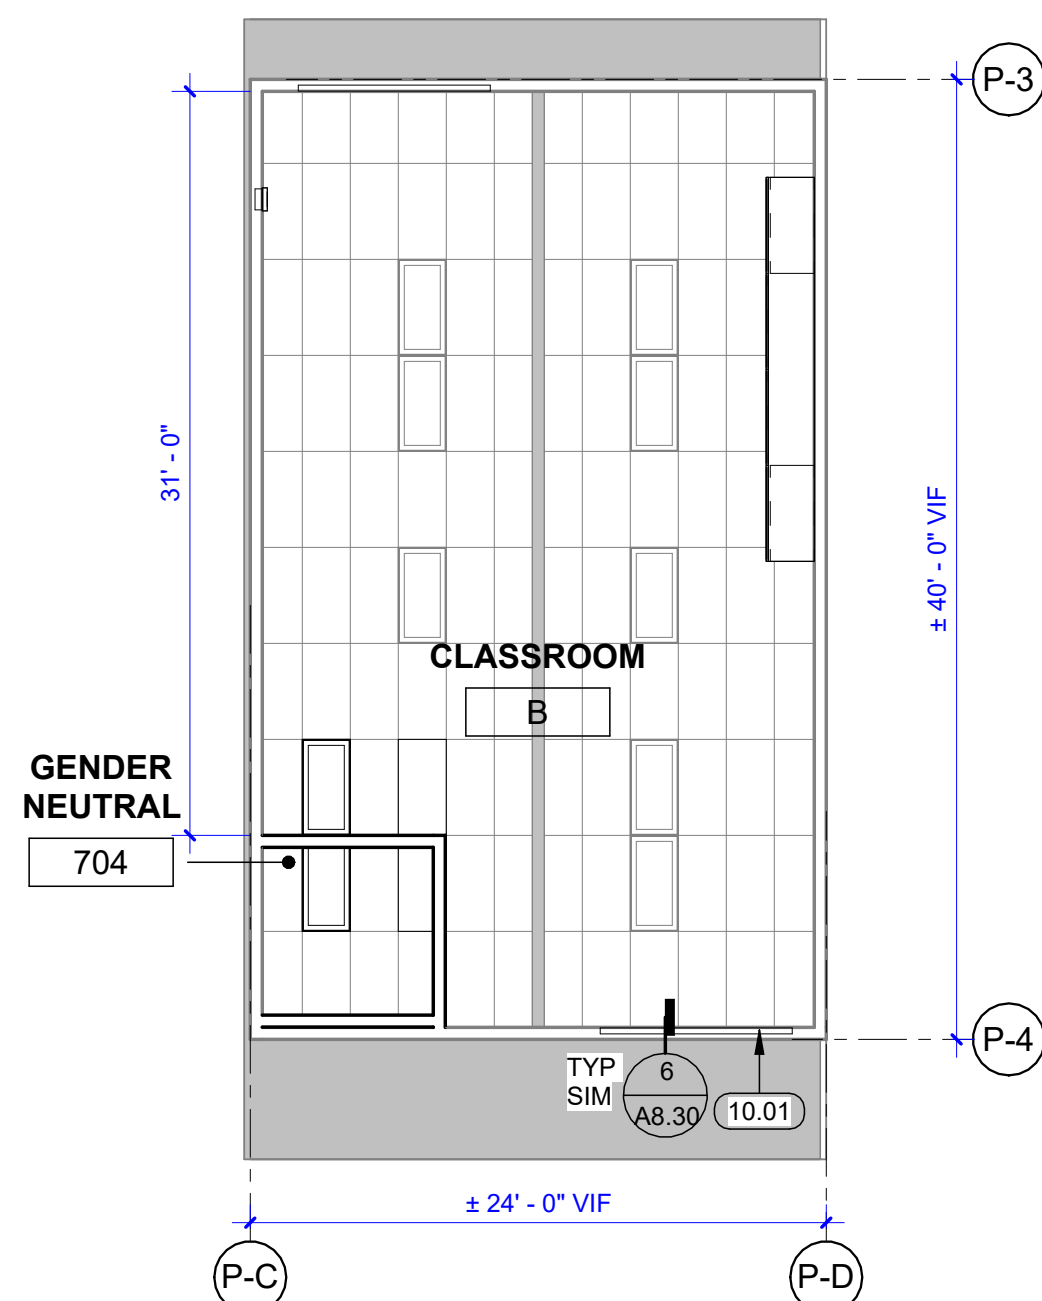

2 PORTABLE BUILDING - REFLECTED CEILING PLAN
1/8" = 1'-0"

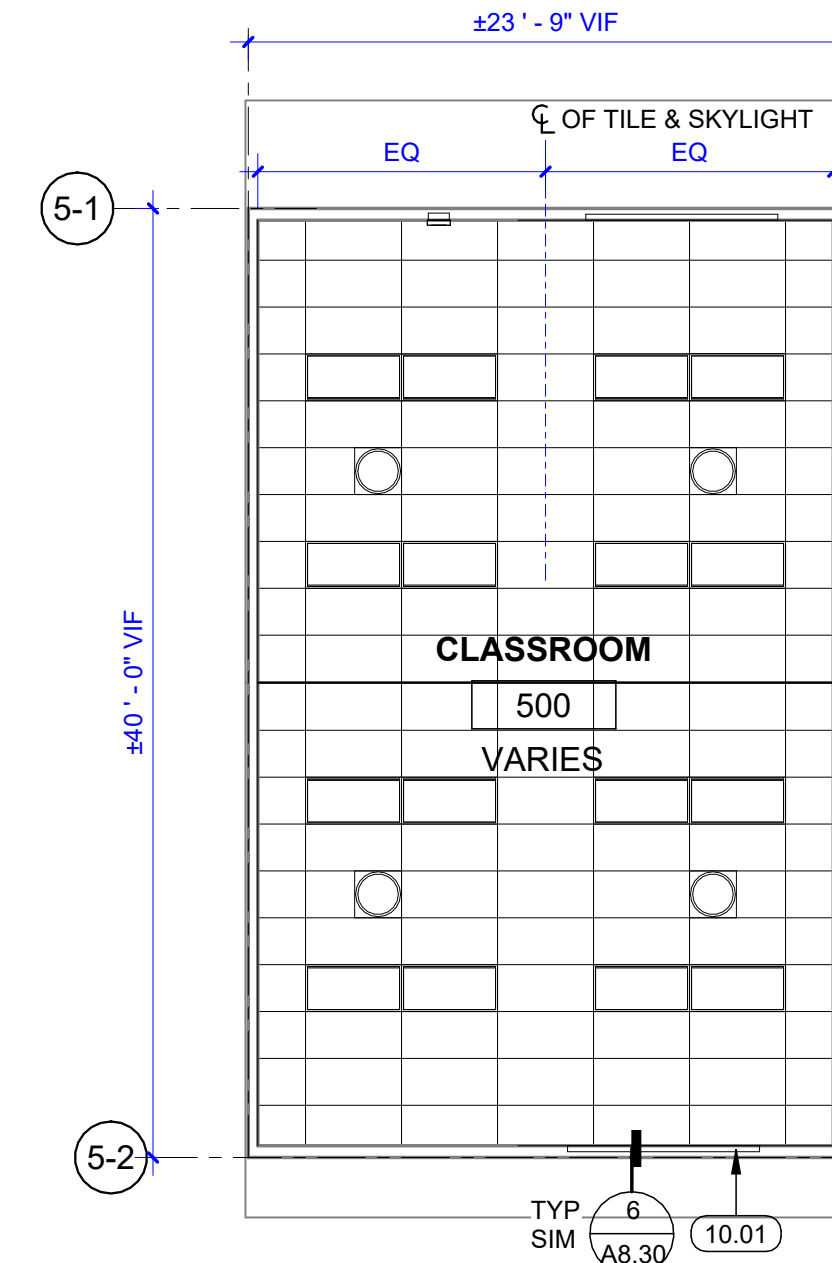

14 MODULAR - REFLECTED CEILING PLAN
1/8" = 1'-0"

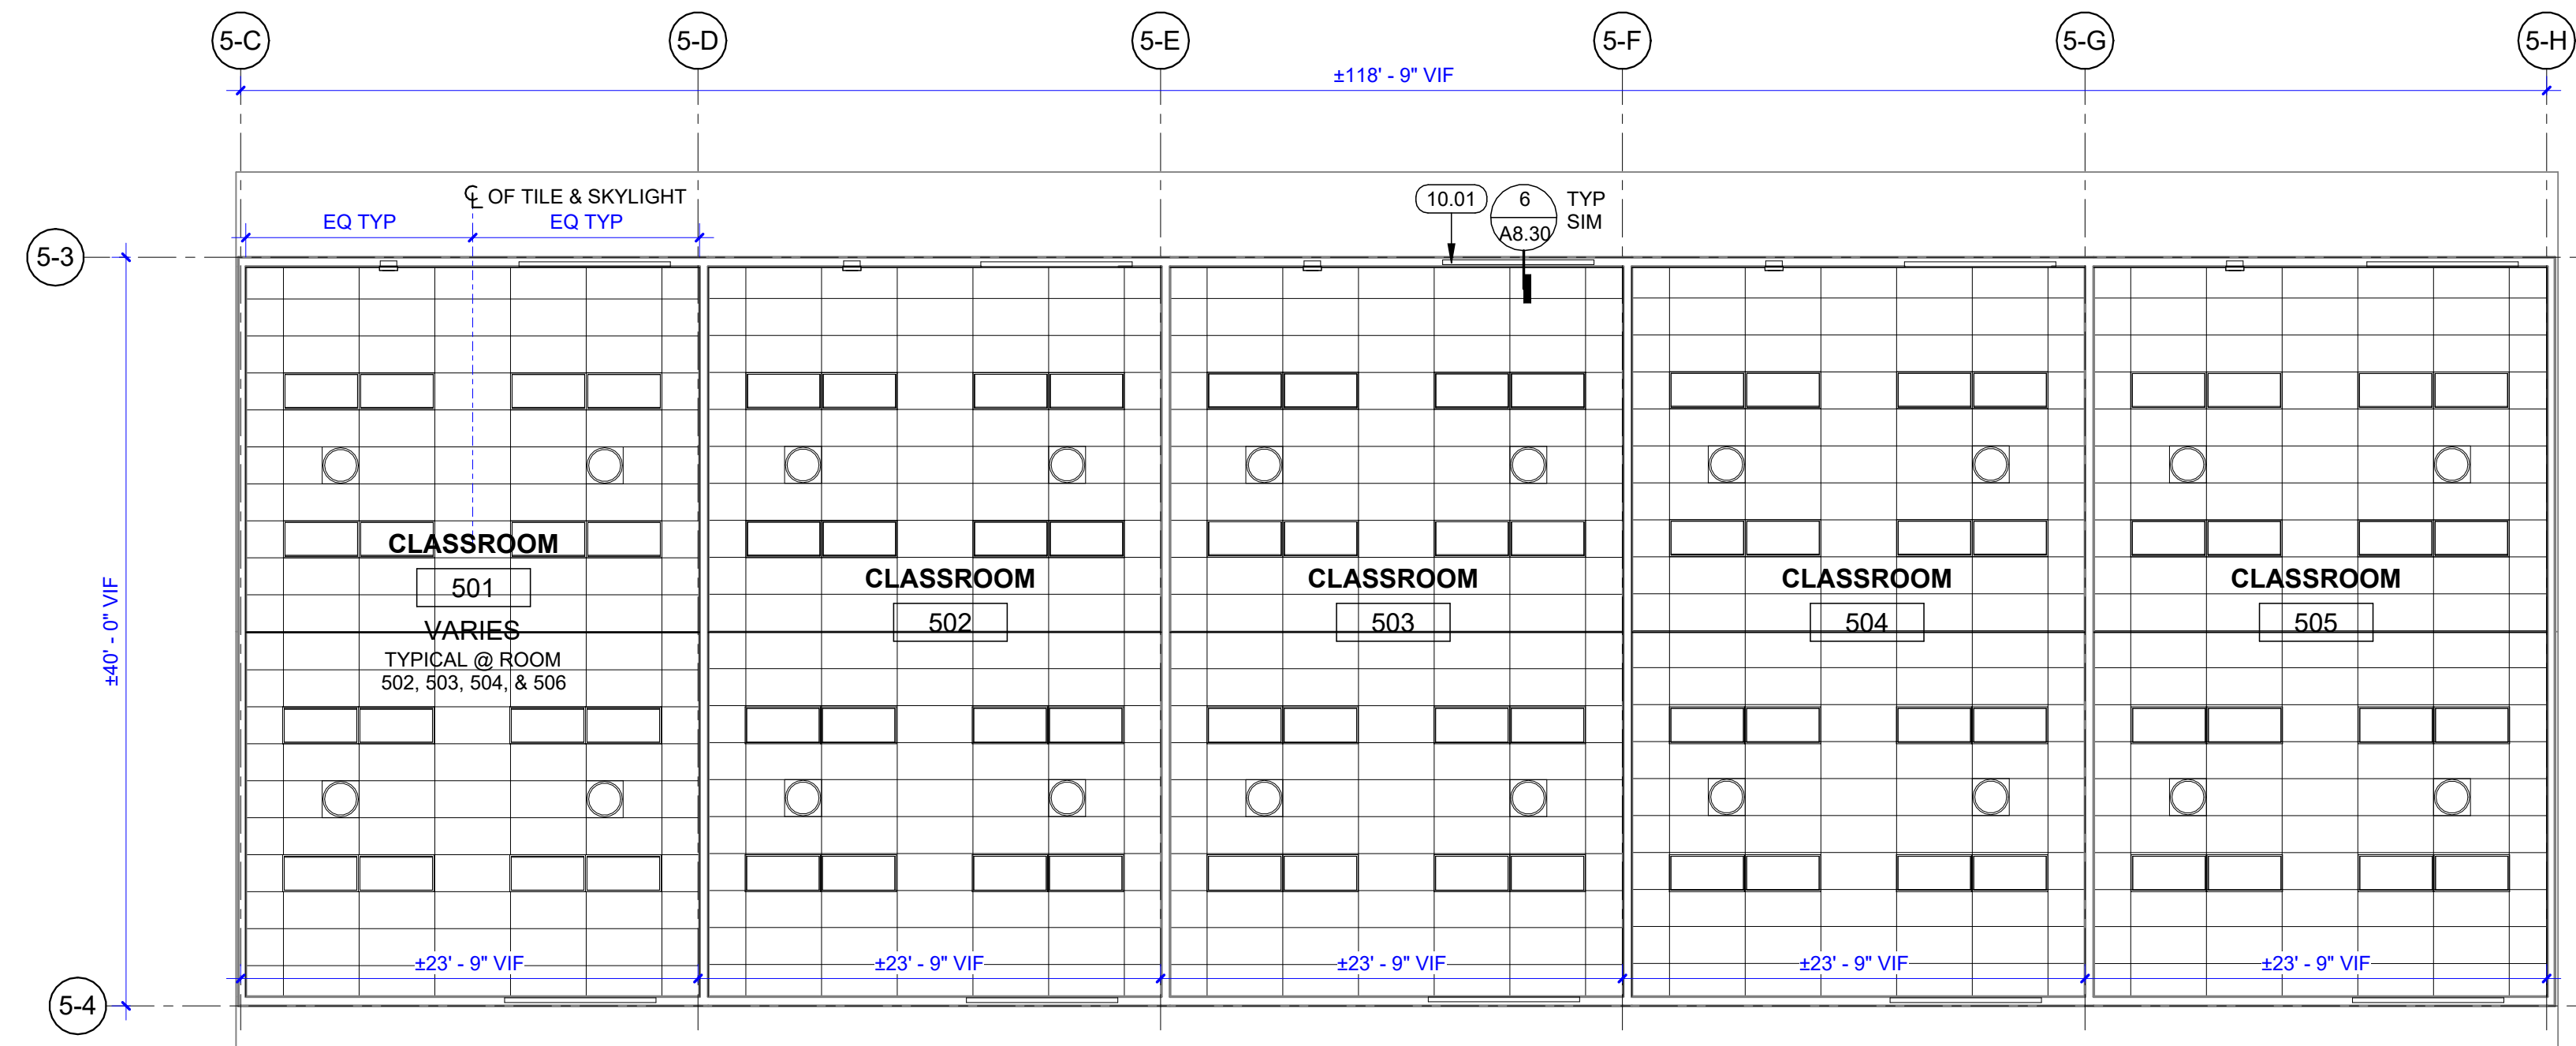

20 MODULAR BUILDING - REFLECTED CEILING PLAN
1/8" = 1'-0"

RCP GENERAL NOTES

1. NOTIFY ARCHITECT OF ANY IN THE FIELD DISCREPANCIES PRIOR TO INSTALLATION.
2. REFER TO I1.00 FOR FINISH SCHEDULE, SYMBOL LEGEND & GENERAL NOTES FOR CEILING FINISH & WINDOW TREATMENT TYPES PER LOCATION.
3. CEILING HEIGHT SHALL BE 8'-0" AFF. UON.
4. REFER TO SG, S, M, I, P, E, & FA SERIES SHEETS FOR ADDITIONAL INFORMATION.

KEYNOTES


10.01	MOTORIZED ROLLER SHADES, TYP
10.13	WALL MOUNTED MOTORIZED ROLLER SHADE AT (E) WINDOW, TYP UON



Revisions	Delta	Date	Revisions	By
-----------	-------	------	-----------	----

NOT FOR CONSTRUCTION

DSA SUBMITTAL

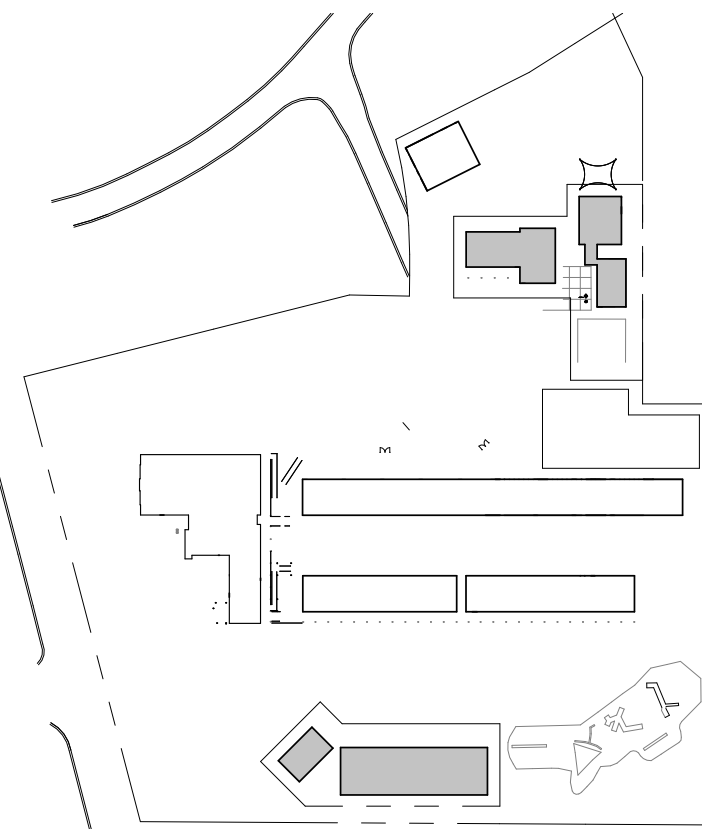

RCP LEGEND

- (E) GYP BD CEILING, TYP TO REMAIN
- 2' X 4' ACOUSTICAL TILES, & PAINT (E) CEILING GRID, TYP
- 2' X 2' SUSPENDED ACOUSTICAL CEILING SYSTEM, TYP
- 1X1 ACOUSTICAL CEILING TILES O/ (E) WD FURRING STRIPS, TYP
- GYP. BD @ UNDERSIDE OF (E) JOISTS, TYP
- 2X4 RECESSED LIGHT FIXTURE S.E.D.
- 2X2 RECESSED LIGHT FIXTURE S.E.D.
- 1X4 SURFACE MOUNTED LIGHT FIXTURE S.E.D.
- PENDANT LIGHT FIXTURE S.E.D.
- SKYLIGHT, TYP
- MOTORIZED ROLLER SHADES, SED & SEE

This document is the property of the Owner and is not to be used without his written permission.

HY HIBSER YAMAUCHI
Architects, Inc.
300 - 27th Street
Oakland, CA 94612
510.446.2222 tel | 510.446.2211 fax
HY Architects Project number: 6035

Facility
PARKMEAD ELEMENTARY SCHOOL
1920 MAGNOLIA WAY, WALNUT CREEK, CA
94595

Project
PARKMEAD MODERNIZATION
- INCREMENT 1

Sheet Title
BUILDING 400, 500 AND
PORTABLE - REFLECTED
CEILING PLANS

Client Project Number: Client Proj. #

Scale: As indicated

Drawn By: Author

Checked By: Checker

Issue Date: 8/22/23

Revit Version: 2023

Sheet
A6.06
Sheet of 200